

CAMPUS SERVICES  
 4 North Street East  
 Newcastle Upon Tyne  
 NE1 8ST


Campus: CITY CENTRE  
 Building: ELLISON BUILDING BLOCK D

Project: GROUND FLOOR  
 AS EXISTING

Scale:	Date: MAY 2014
NTS	Drawn:
	Issued:

Job Reference No:

Drawing No:	Revision
-------------	----------

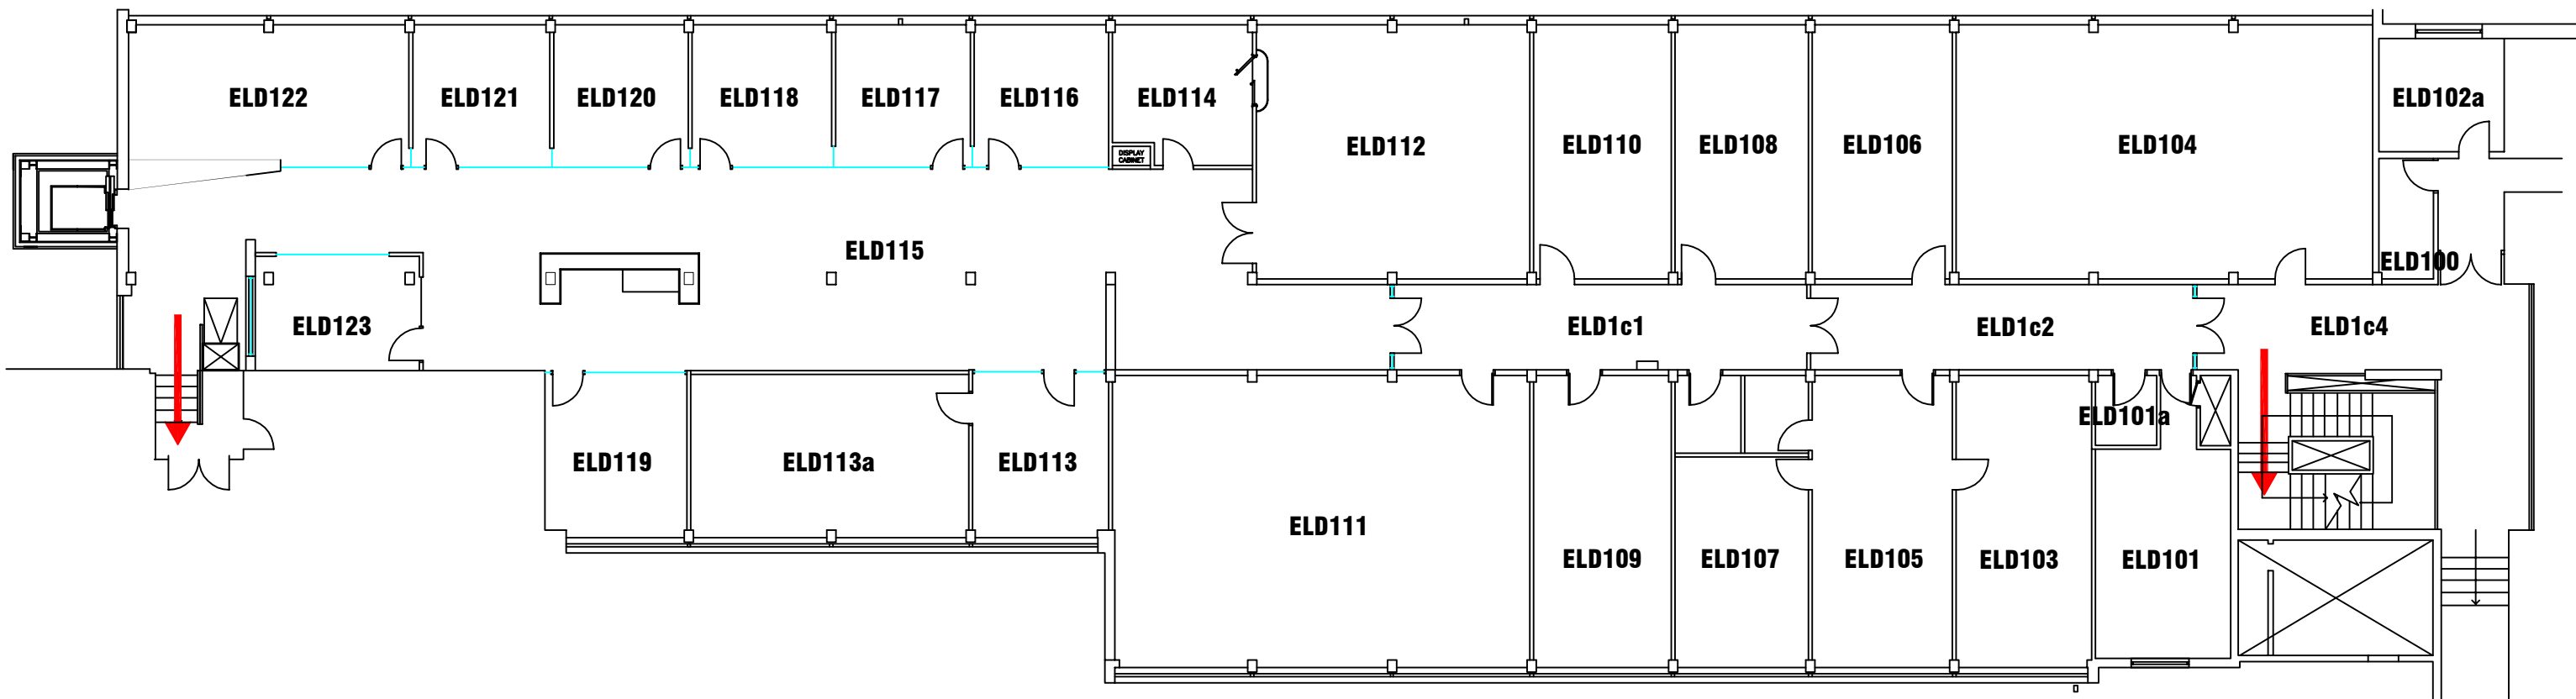

CAMPUS SERVICES  
 4 North Street East  
 Newcastle Upon Tyne  
 NE1 8ST

Campus: CITY CENTRE  
 Building: ELLISON BUILDING BLOCK D

Project: FIRST FLOOR  
 AS EXISTING


Scale: Date: MAY 2014

NTS Drawn:

Issued:

Job Reference No:

Drawing No: Revision

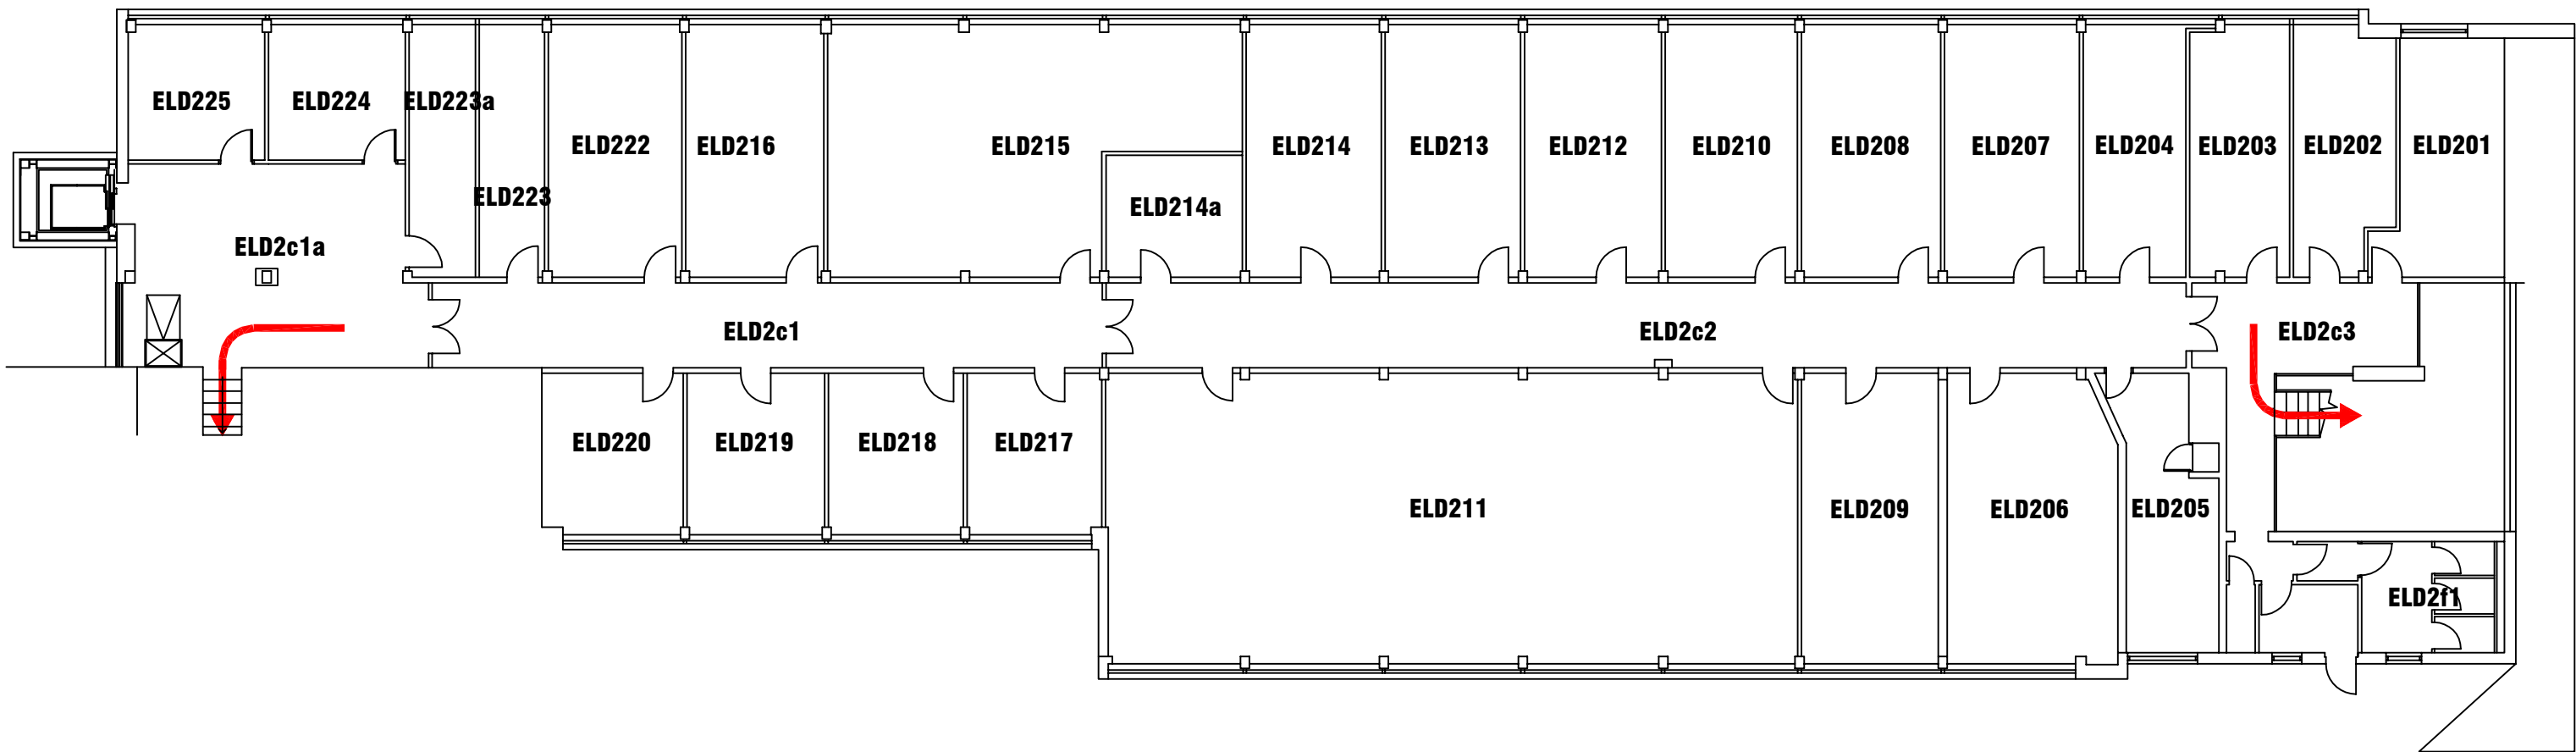

CAMPUS SERVICES  
 4 North Street East  
 Newcastle Upon Tyne  
 NE1 8ST

Campus: CITY CENTRE  
 Building: ELLISON BUILDING BLOCK D  
 Project: SECOND FLOOR  
 AS EXISTING

Scale:	Date: MAY 2014
NTS	Drawn:
	Issued:

Job Reference No:

Drawing No:	Revision
-------------	----------