


4 North Street East  
Newcastle Upon Tyne  
NE1 8ST





Campus: COACH LANE  
Building: MAIN BUILDING BLOCK B  
Project: GROUND FLOOR

|        |                |
|--------|----------------|
| Scale: | Date: OCT 2015 |
| NTS    | Drawn:         |
|        | Issued:        |

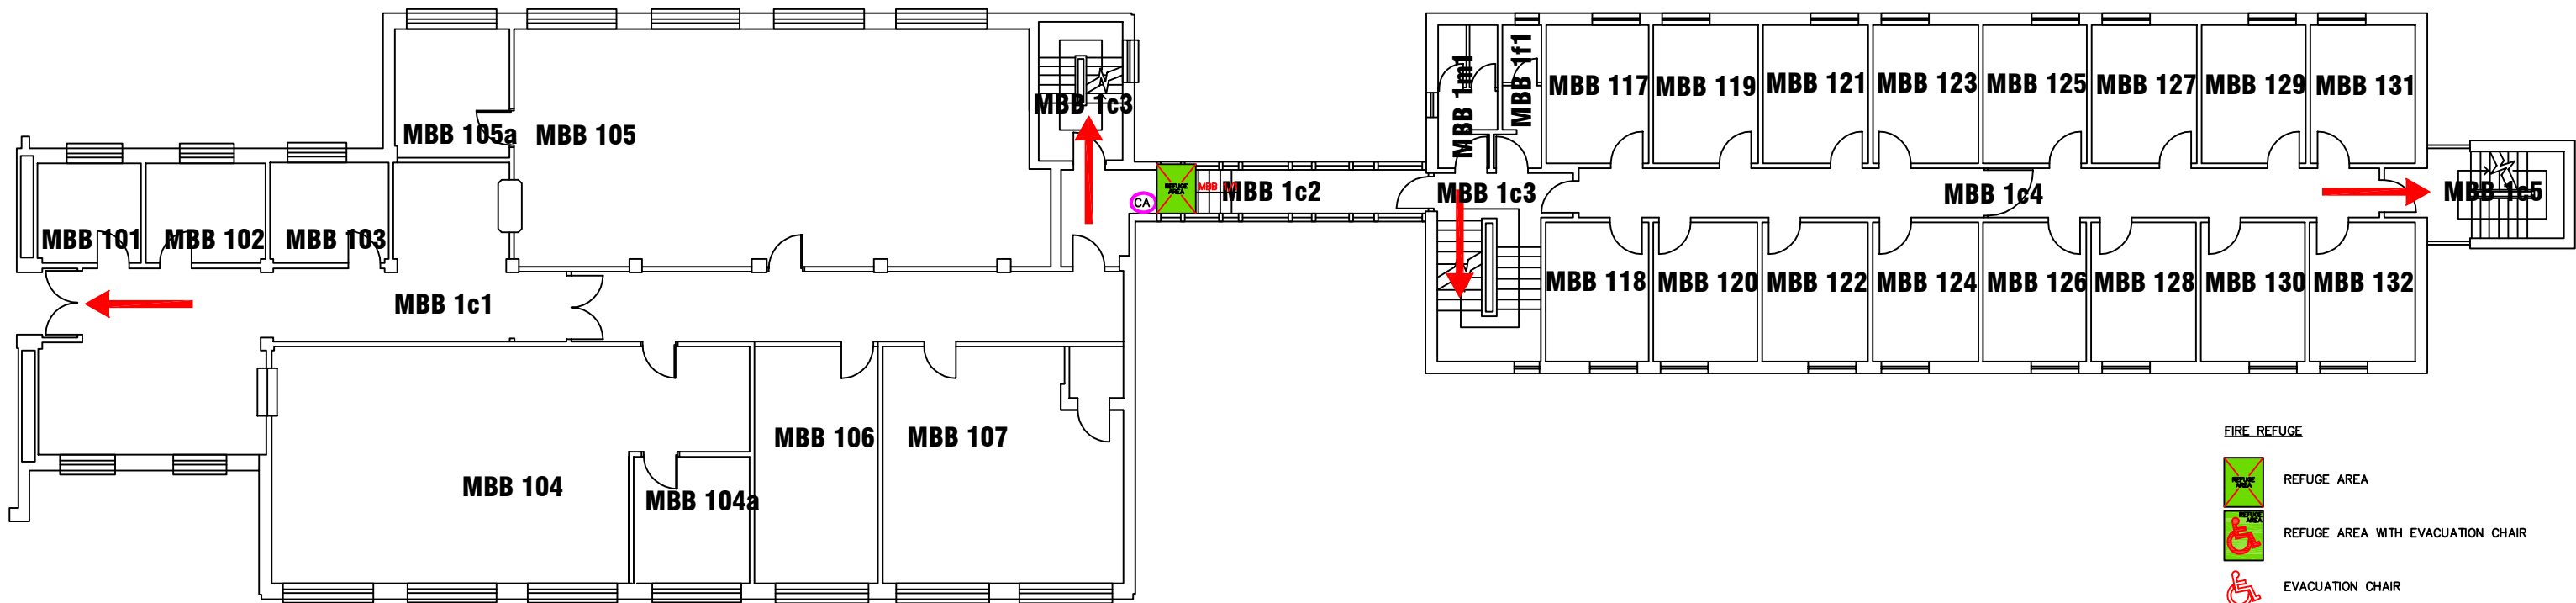Job Reference No:

|             |          |
|-------------|----------|
| Drawing No: | Revision |
|-------------|----------|



- FIRE REFUGE**
-  REFUGE AREA
  -  REFUGE AREA WITH EVACUATION CHAIR
  -  EVACUATION CHAIR
  -  CALL ASSISTANCE POINT




4 North Street East  
Newcastle Upon Tyne  
NE1 8ST

Campus: COACH LANE  
Building: MAIN BUILDING BLOCK B  
Project: FIRST FLOOR

|        |                |
|--------|----------------|
| Scale: | Date: APR 2015 |
| NTS    | Drawn:         |
|        | Issued:        |

Job Reference No:

|             |          |
|-------------|----------|
| Drawing No: | Revision |
|-------------|----------|

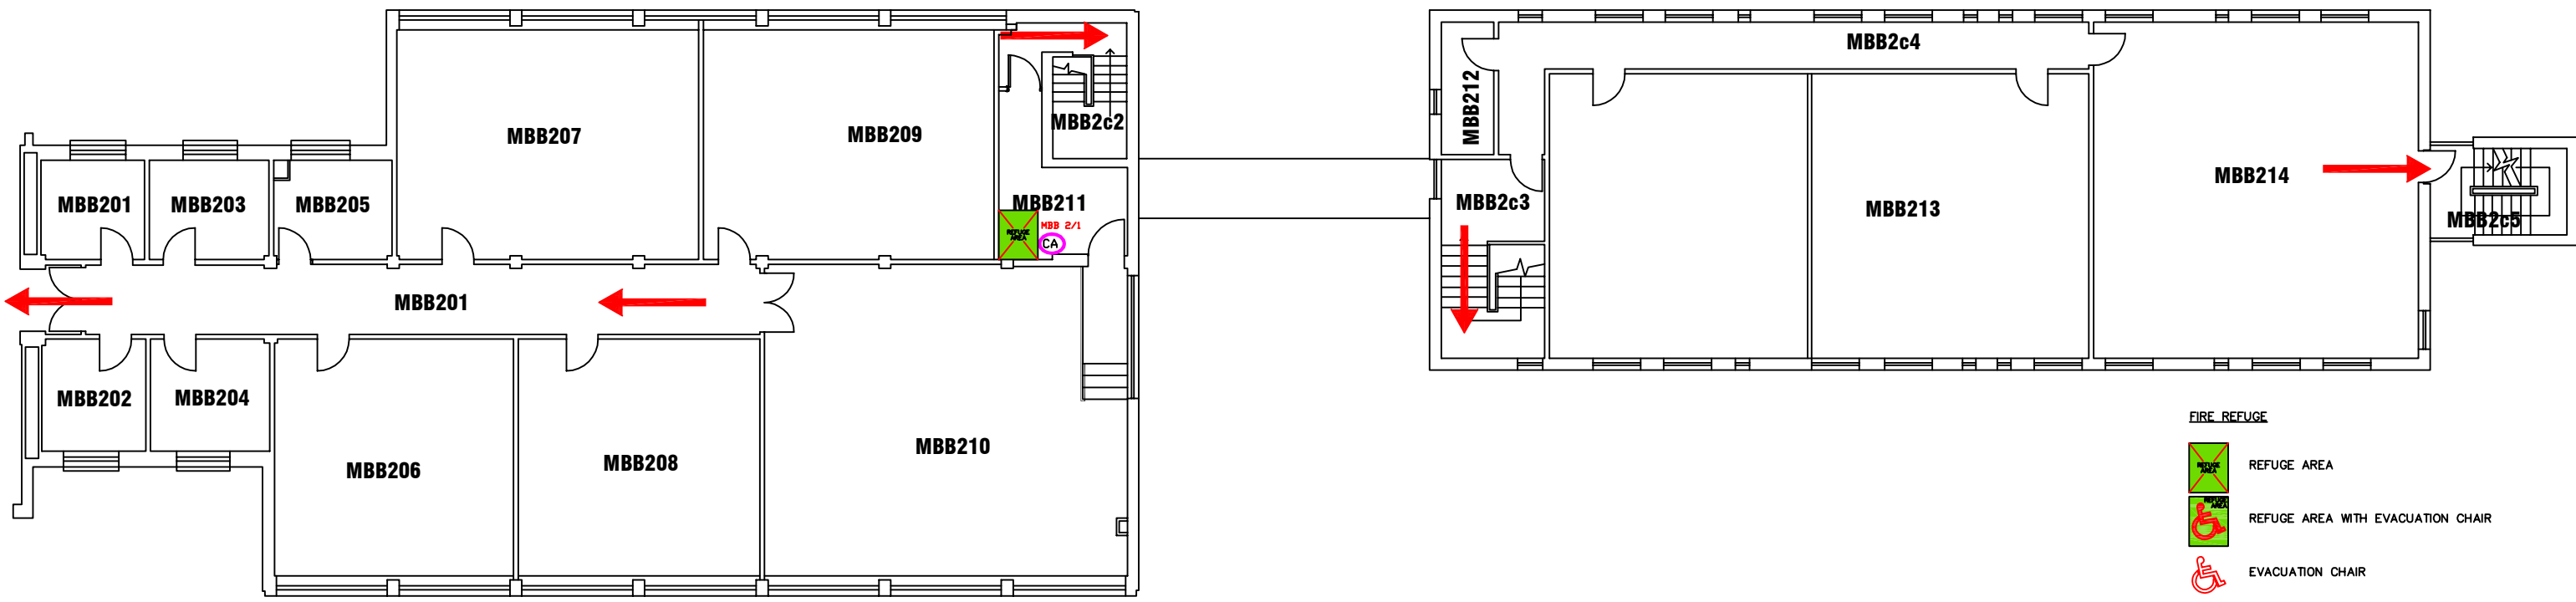

4 North Street East  
Newcastle Upon Tyne  
NE1 8ST

|   |          |                |
|---|----------|----------------|
| Campus: COACH LANE<br>Building: MAIN BUILDING BLOCK B | Scale:   | Date: APR 2015 |
|   | NTS      | Drawn:         |
| Project: SECOND FLOOR                                 |          | Issued:        |
| Job Reference No:                                     |          |                |
| Drawing No:   | Revision |                |