

FIRE REFUGE



REFUGE AREA



REFUGE AREA WITH EVACUATION CHAIR



EVACUATION CHAIR



CALL ASSISTANCE POINT



Campus Services

4 North Street East
Newcastle Upon Tyne
NE1 8ST

Campus: COACH LANE
Building: MAIN BUILDING BLOCK E
Project: FIRST FLOOR

Scale: NTS Date: MAY 2015


Drawn:

Issued:

Job Reference No:

Drawing No:

Revision

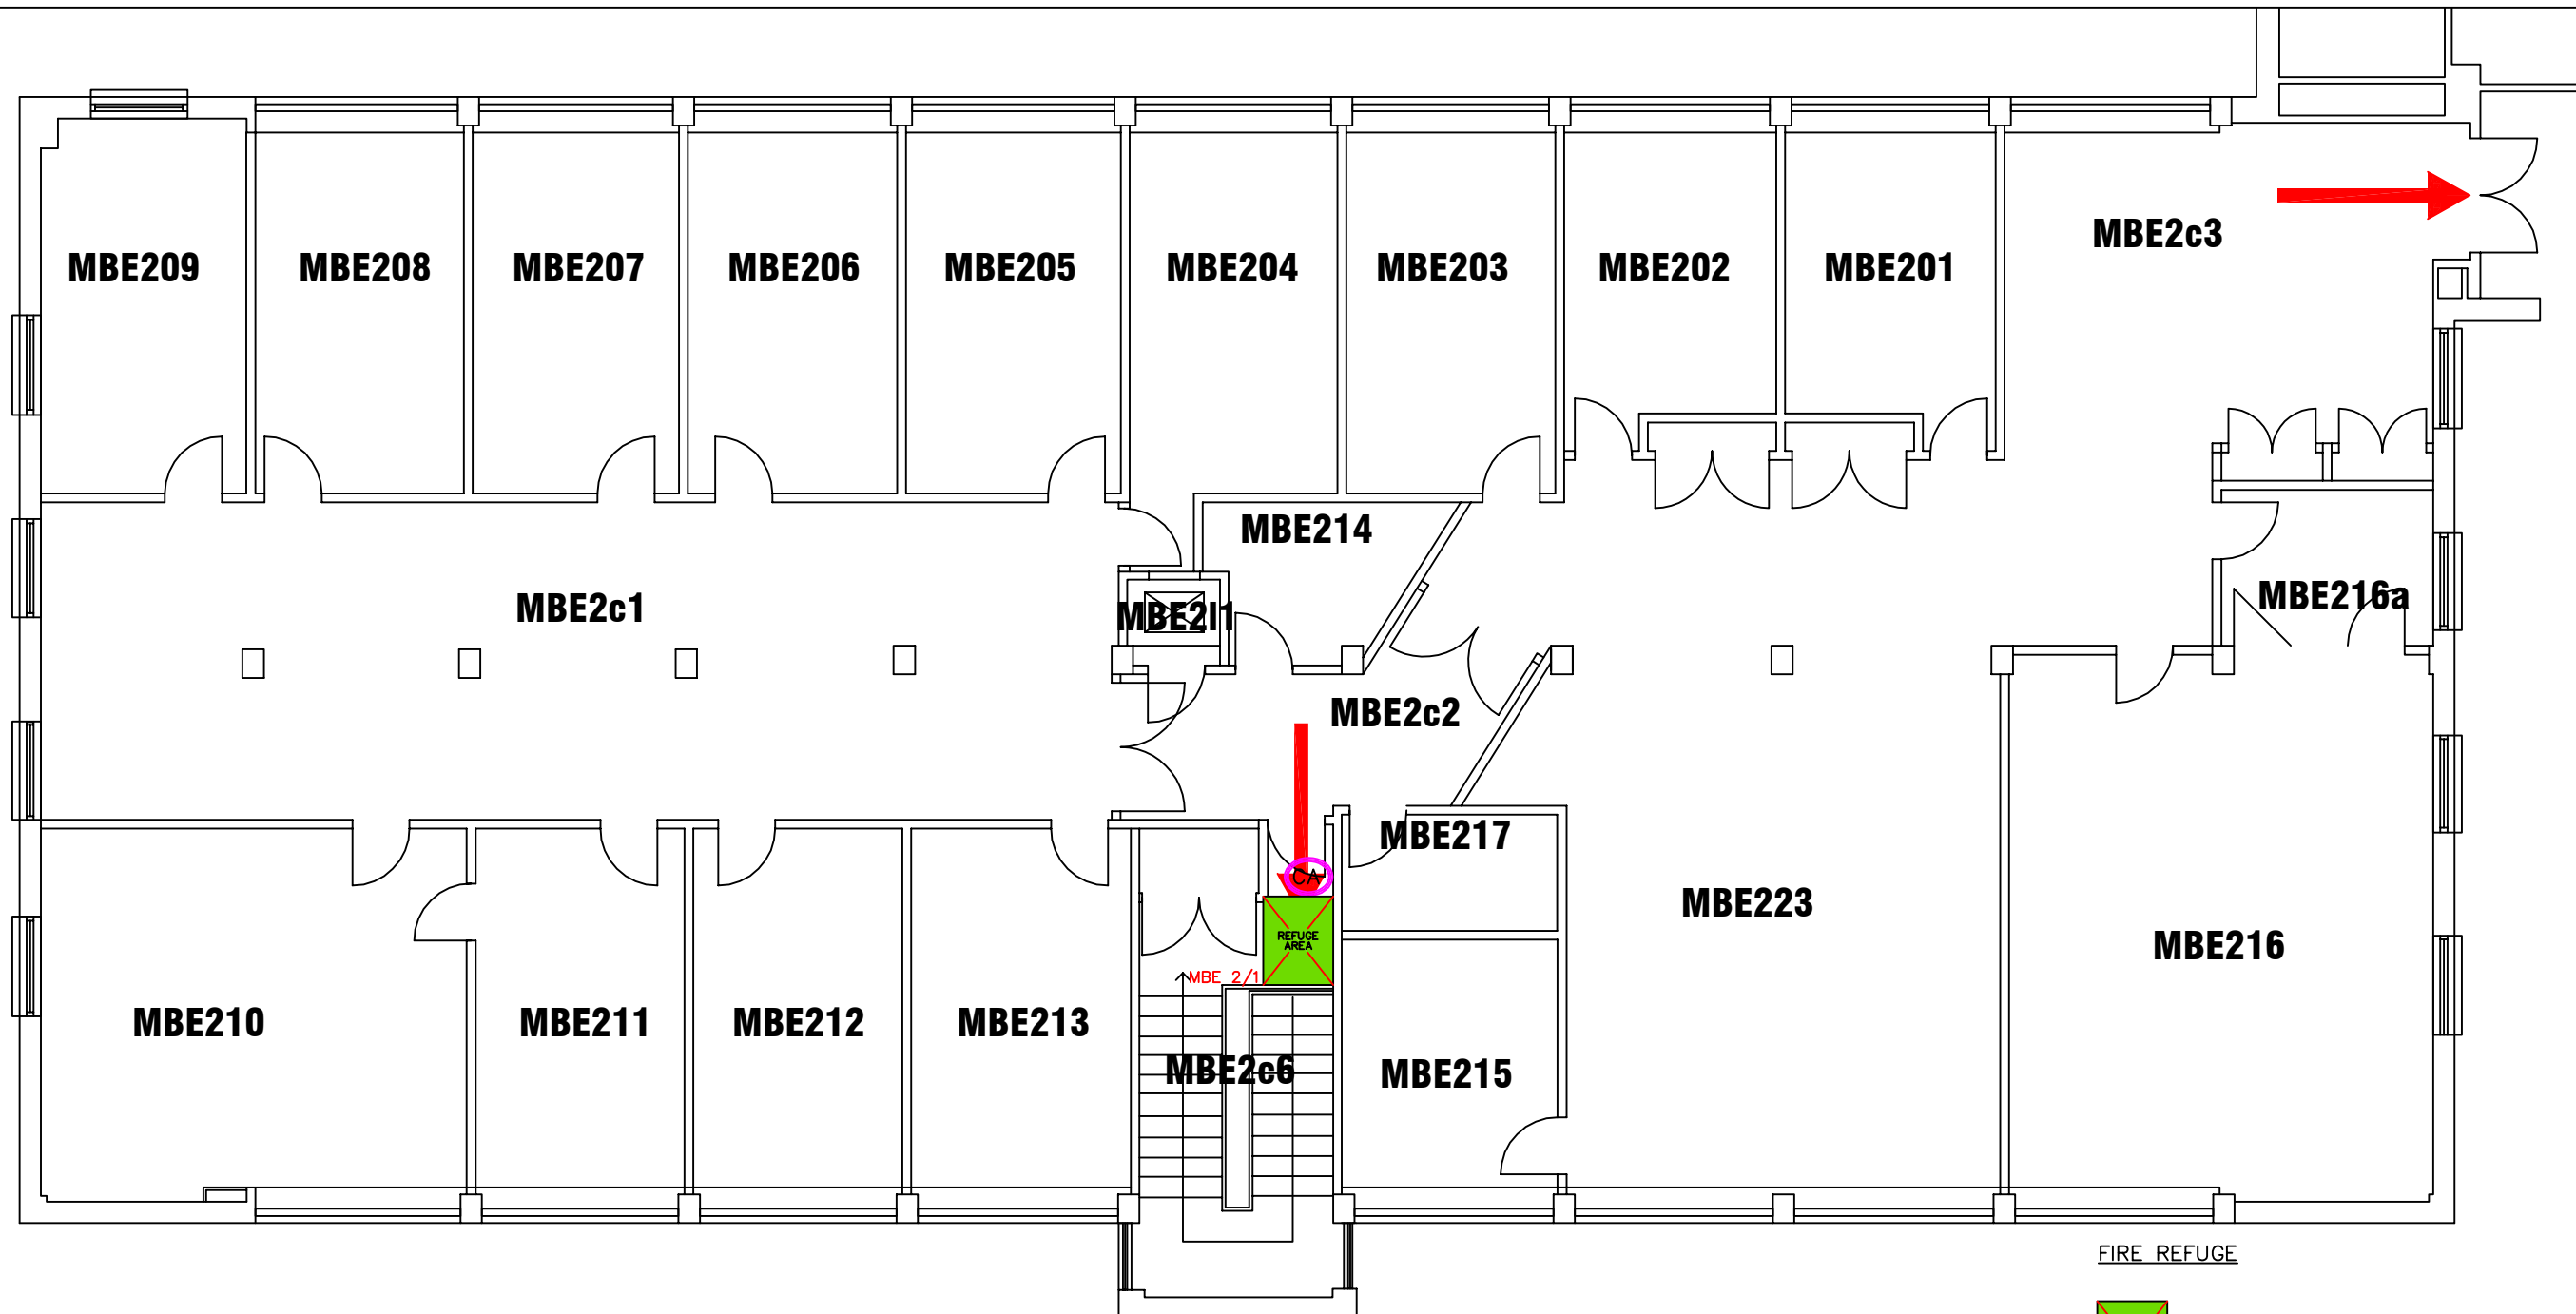

FIRE REFUGE



REFUGE AREA



REFUGE AREA WITH EVACUATION CHAIR



EVACUATION CHAIR



CALL ASSISTANCE POINT



4 North Street East
Newcastle Upon Tyne
NE1 8ST

Campus: COACH LANE
Building: MAIN BUILDING BLOCK E
Project: SECOND FLOOR

Scale:	Date: JUNE 2015
NTS	Drawn:
	Issued:

Job Reference No:

Drawing No:	Revision
-------------	----------