


4 North Street East
Newcastle Upon Tyne
NE1 8ST

Campus: COACH LANE
Building: MAIN BUILDING BLOCK F
Project: GROUND FLOOR

Scale:	Date: APR 2015
NTS	Drawn:
	Issued:

Job Reference No:

Drawing No:	Revision
-------------	----------

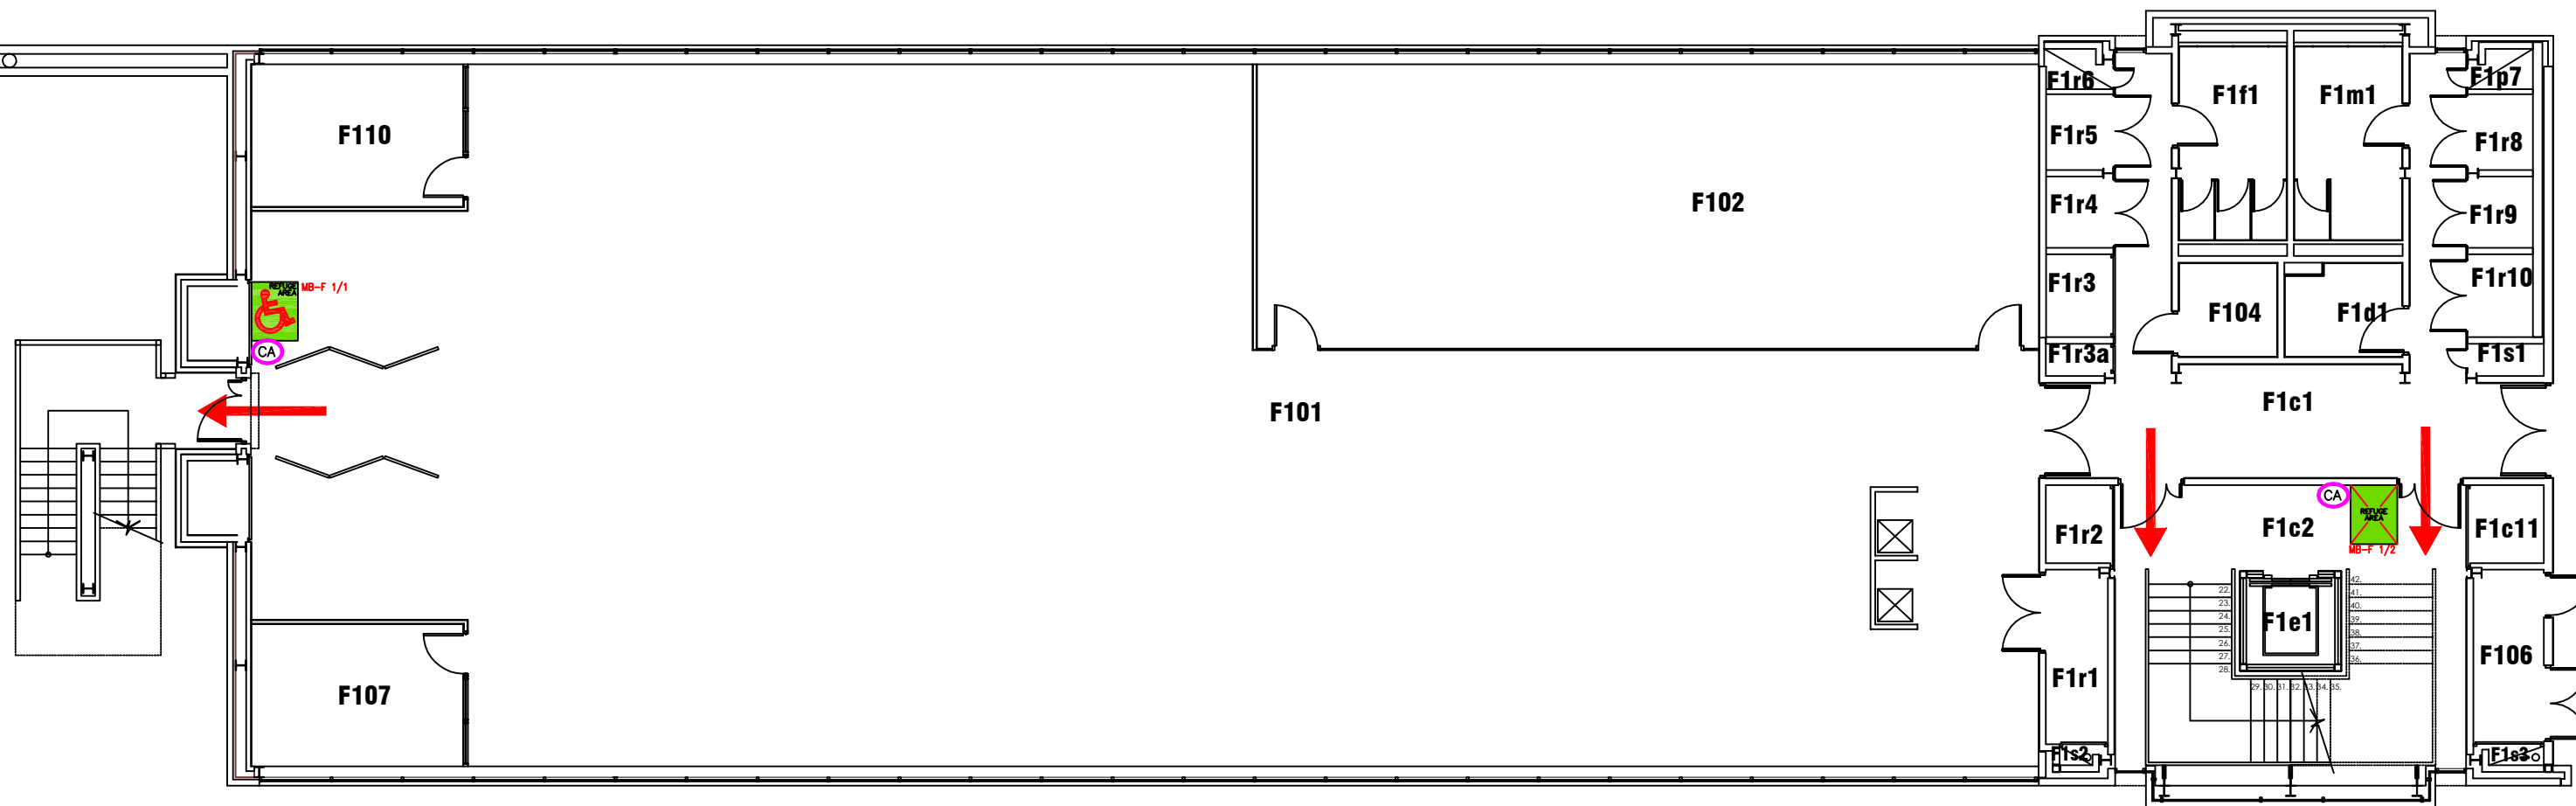

FIRE REFUGE

- REFUGE AREA
- REFUGE AREA WITH EVACUATION CHAIR
- EVACUATION CHAIR
- CALL ASSISTANCE POINT




4 North Street East
Newcastle Upon Tyne
NE1 8ST





Campus: COACH LANE
Building: MAIN BUILDING BLOCK F
Project: FIRST FLOOR

Scale:	Date: APR 2015
NTS	Drawn:
	Issued:

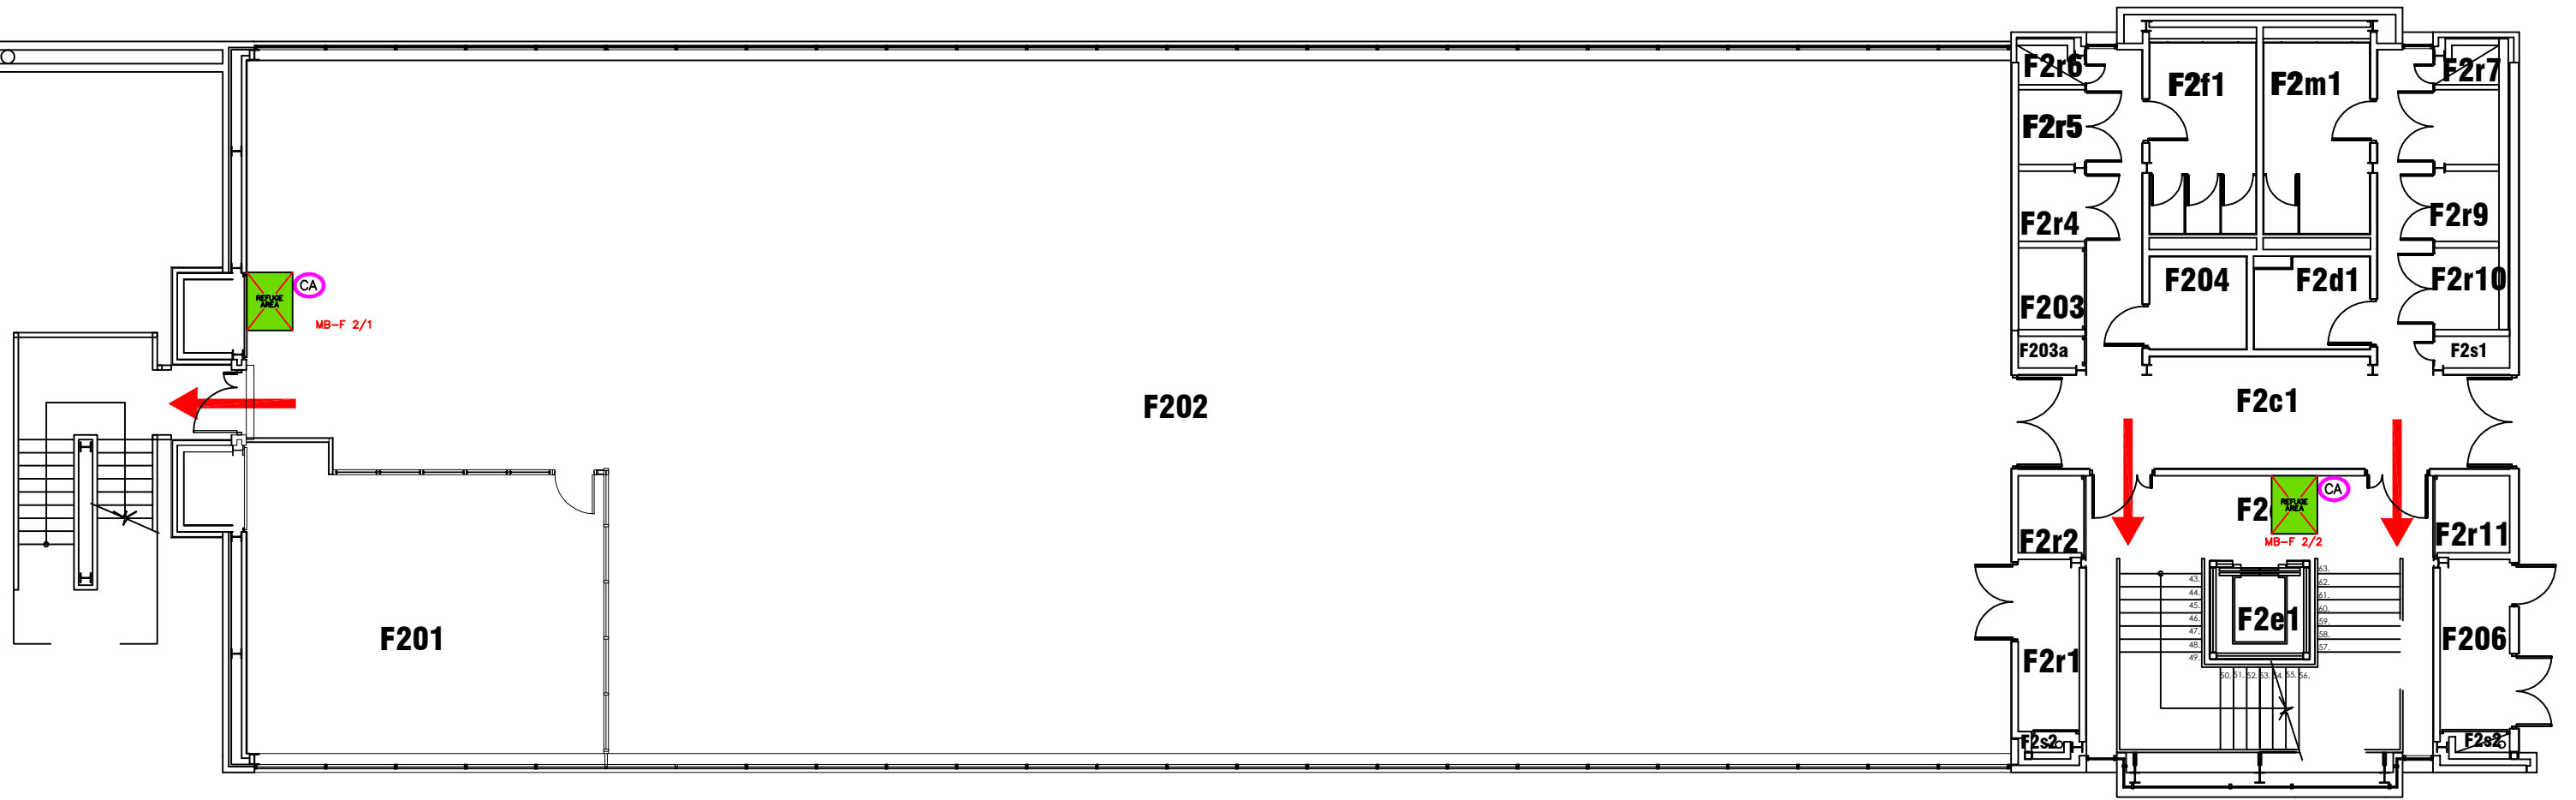Job Reference No:

Drawing No:	Revision
-------------	----------




- FIRE REFUGE**
-  REFUGE AREA
 -  REFUGE AREA WITH EVACUATION CHAIR
 -  EVACUATION CHAIR
 -  CALL ASSISTANCE POINT



4 North Street East
Newcastle Upon Tyne
NE1 8ST

Campus: COACH LANE Building: MAIN BUILDING BLOCK F Project: SECOND FLOOR	Scale: NTS	Date: APR 2015
		Drawn:
		Issued:
Job Reference No:		
Drawing No:	Revision	

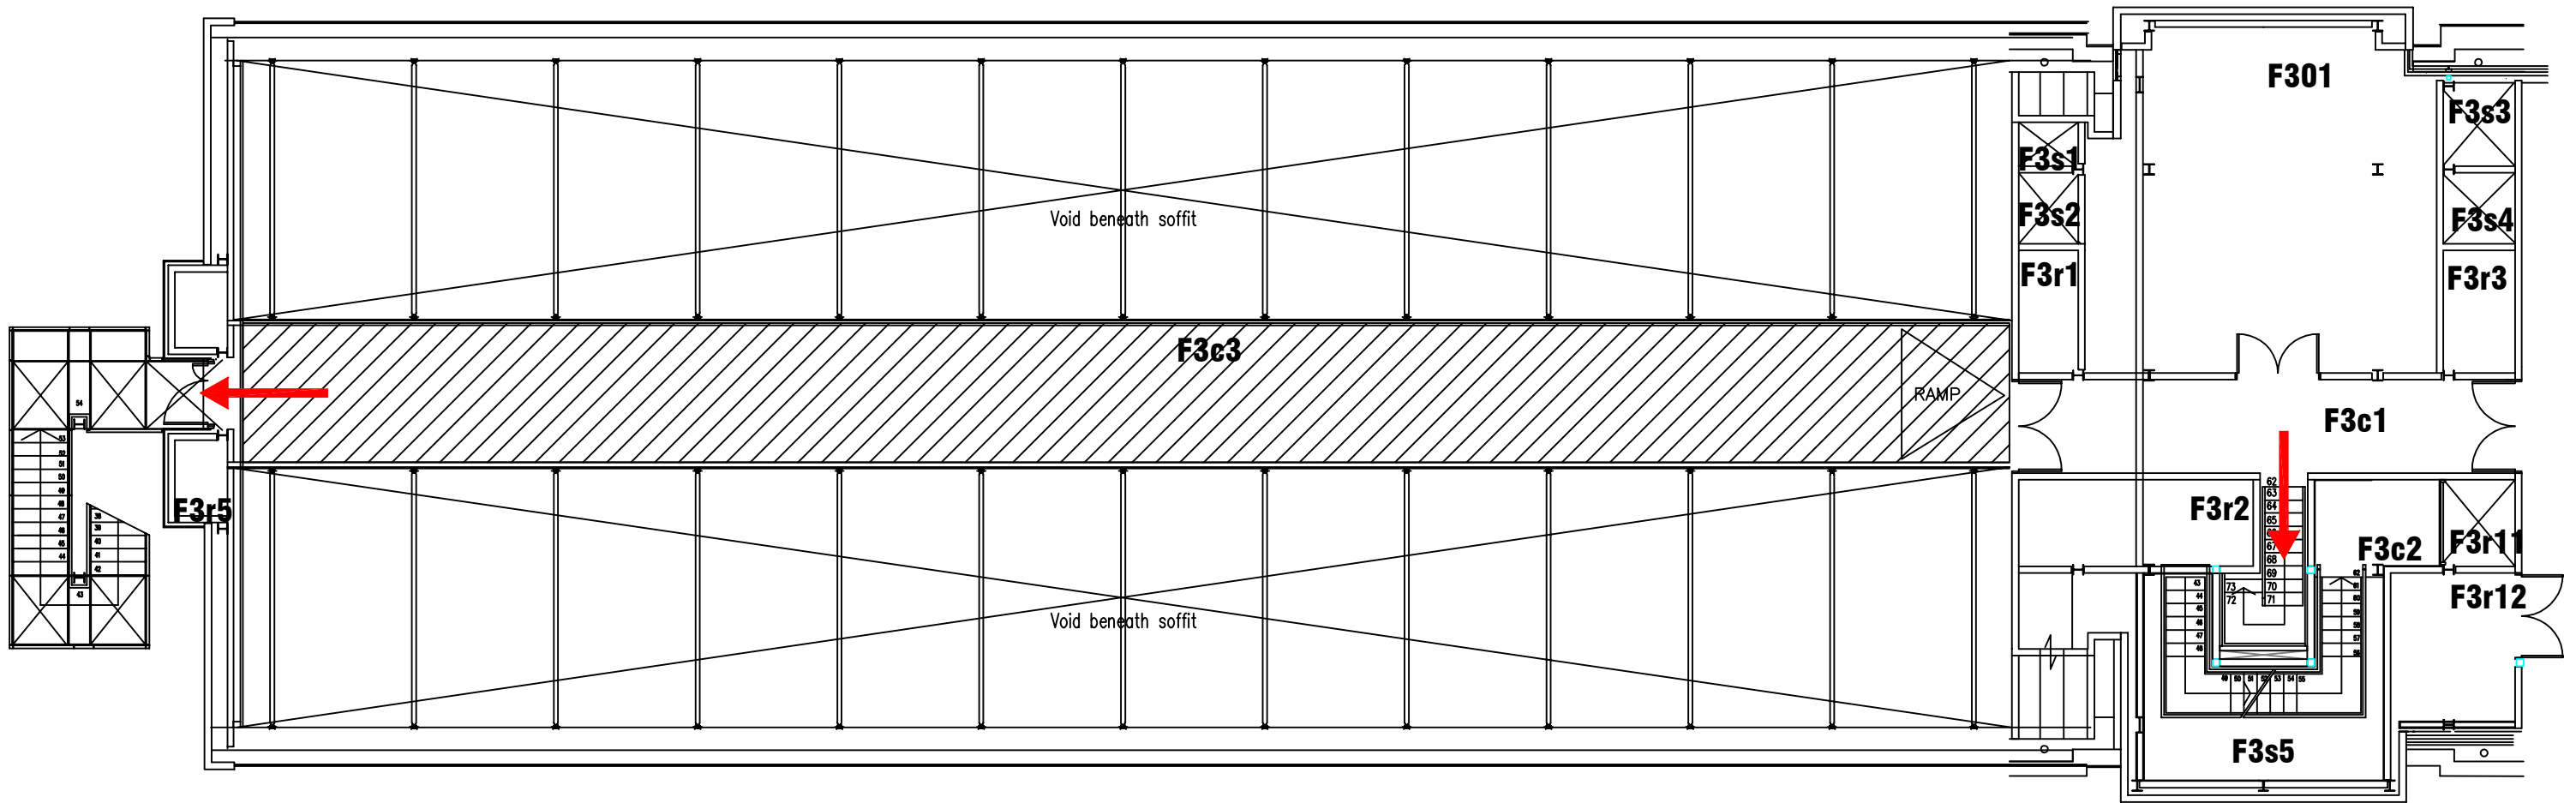


4 North Street East
Newcastle Upon Tyne
NE1 8ST

Campus: COACH LANE
Building: MAIN BUILDING BLOCK F
Project: THIRD FLOOR

Scale:	Date: APR 2015
NTS	Drawn:
	Issued:

Job Reference No:

Drawing No:	Revision
-------------	----------

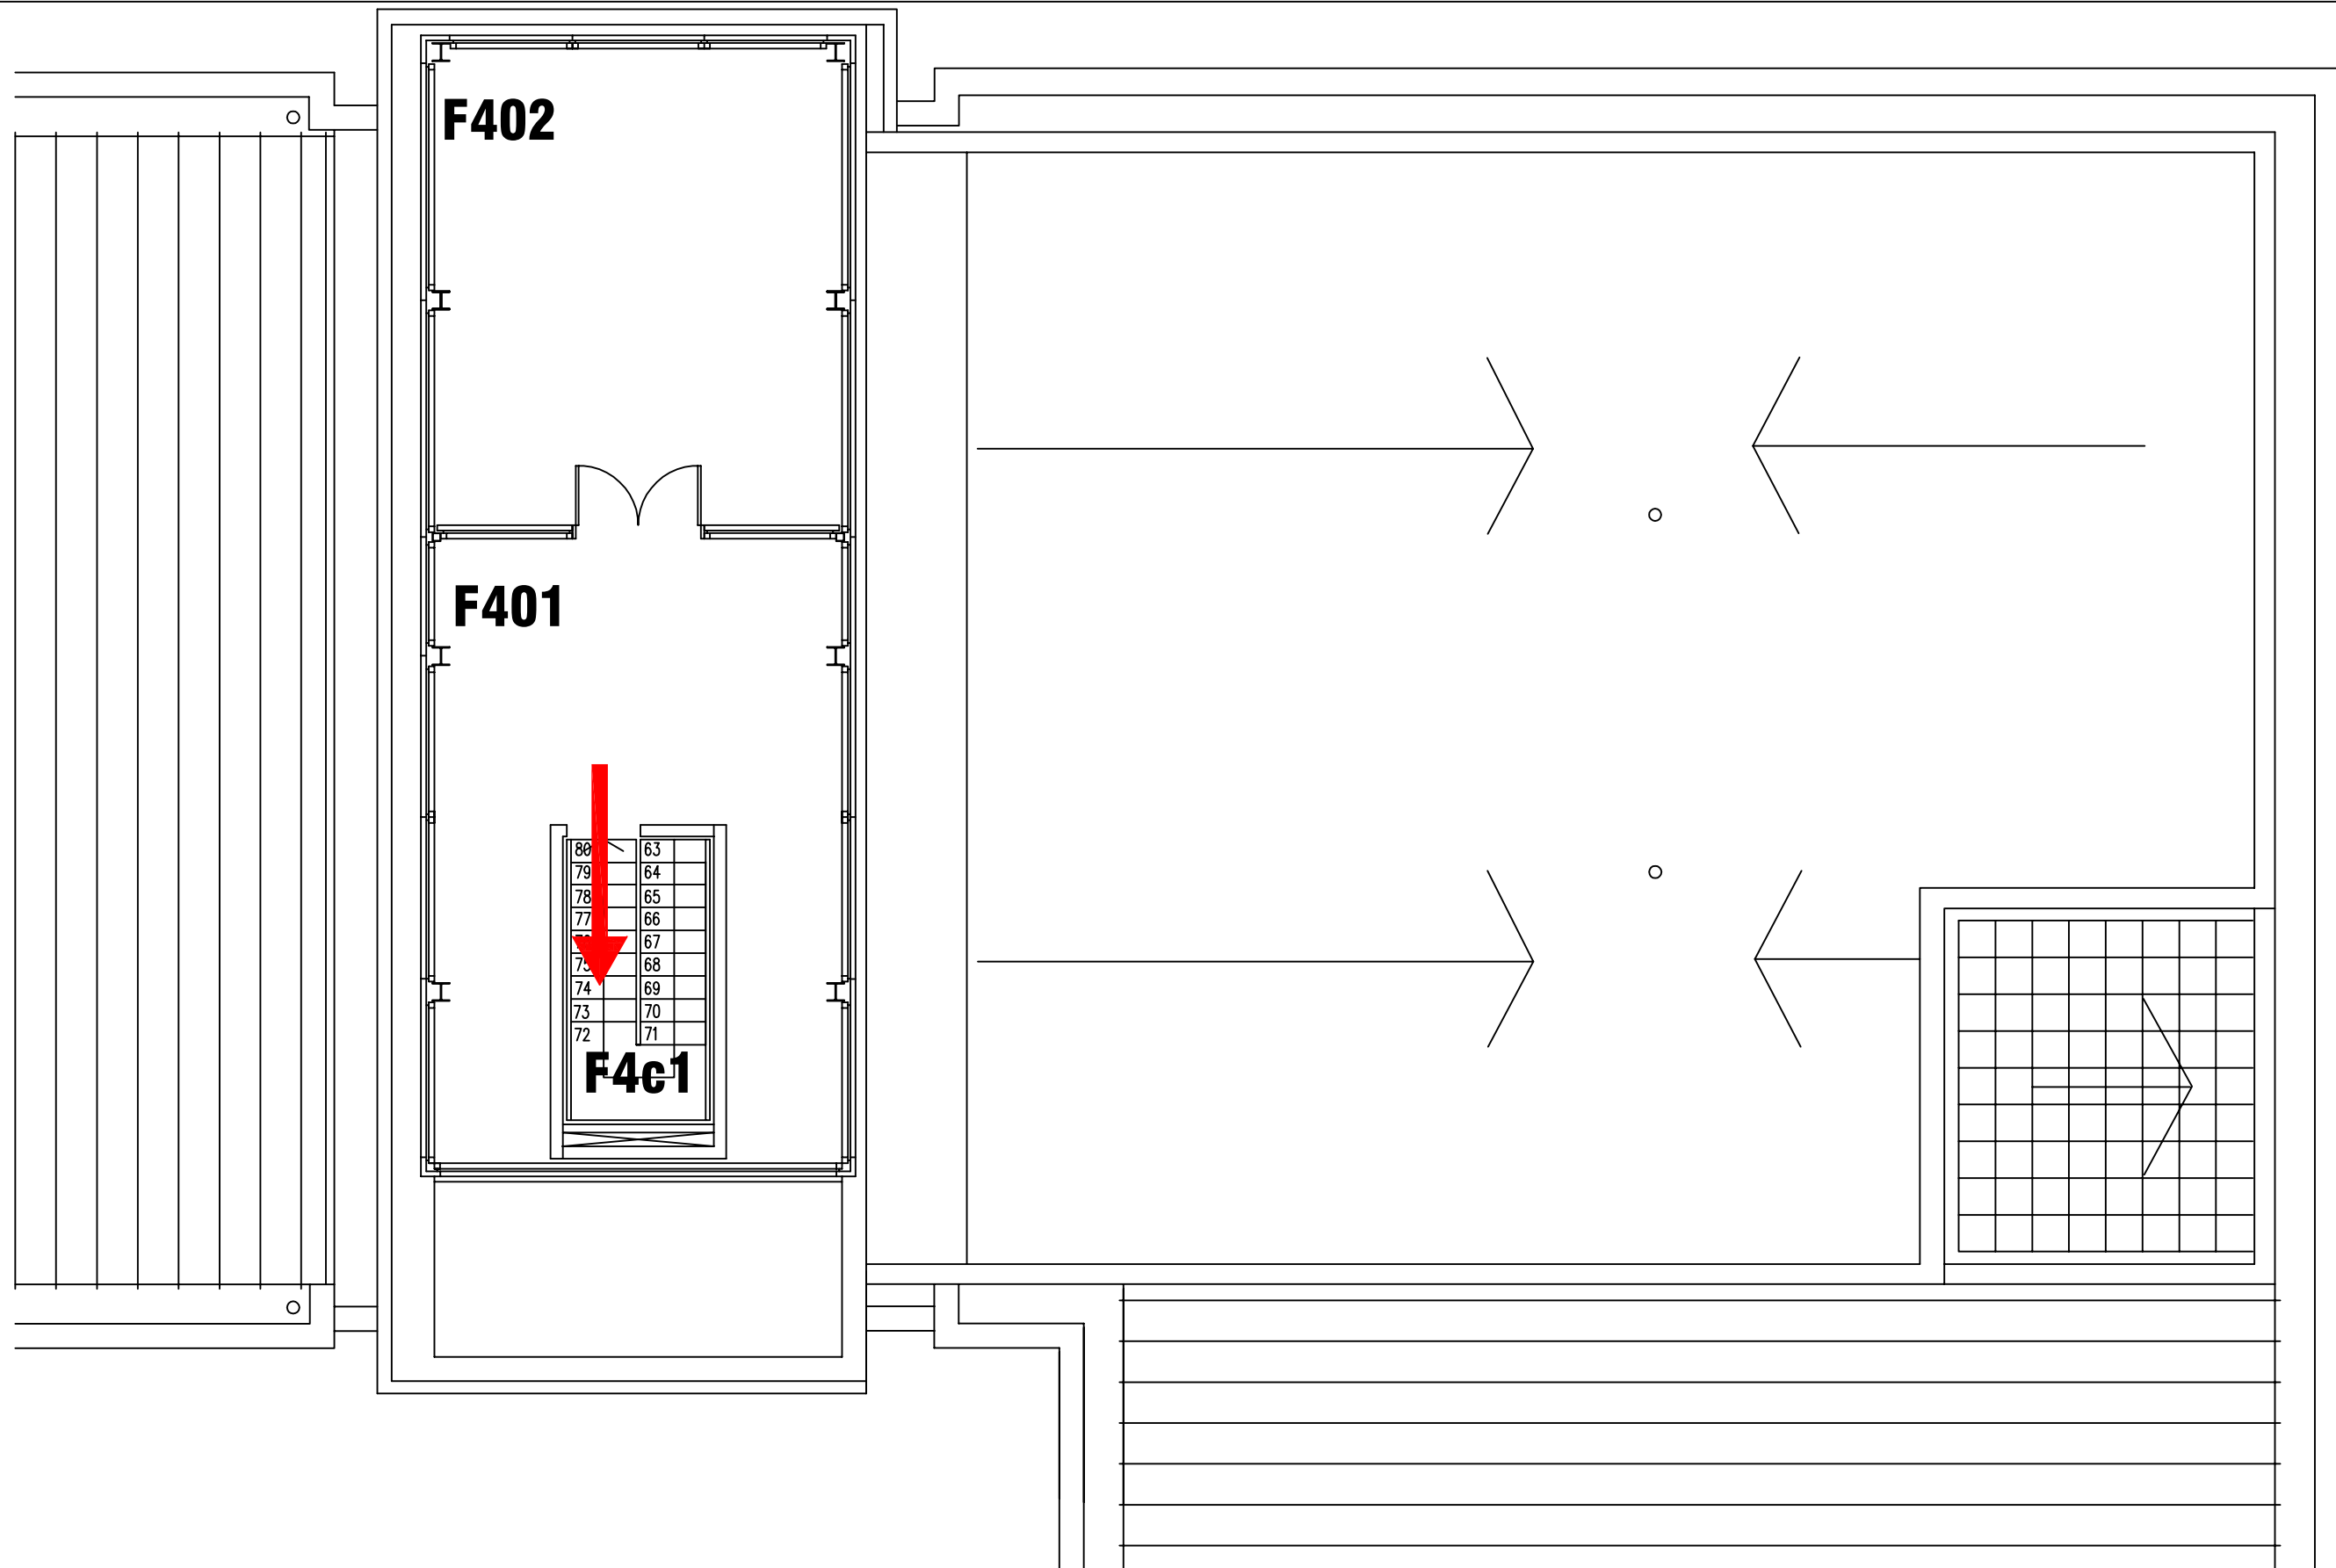

4 North Street East
Newcastle Upon Tyne
NE1 8ST

Campus: COACH LANE
Building: MAIN BUILDING BLOCK F
Project: FOURTH FLOOR
AS EXISTING

Scale: Date: MAY 2014

NTS Drawn:

Issued:

Job Reference No:

Drawing No: Revision