


4 North Street East
Newcastle Upon Tyne
NE1 8ST





Campus: COACH LANE
Building: MAIN BUILDING BLOCK H
Project: GROUND FLOOR


Scale:	Date: APR 2015
NTS	Drawn:
	Issued:

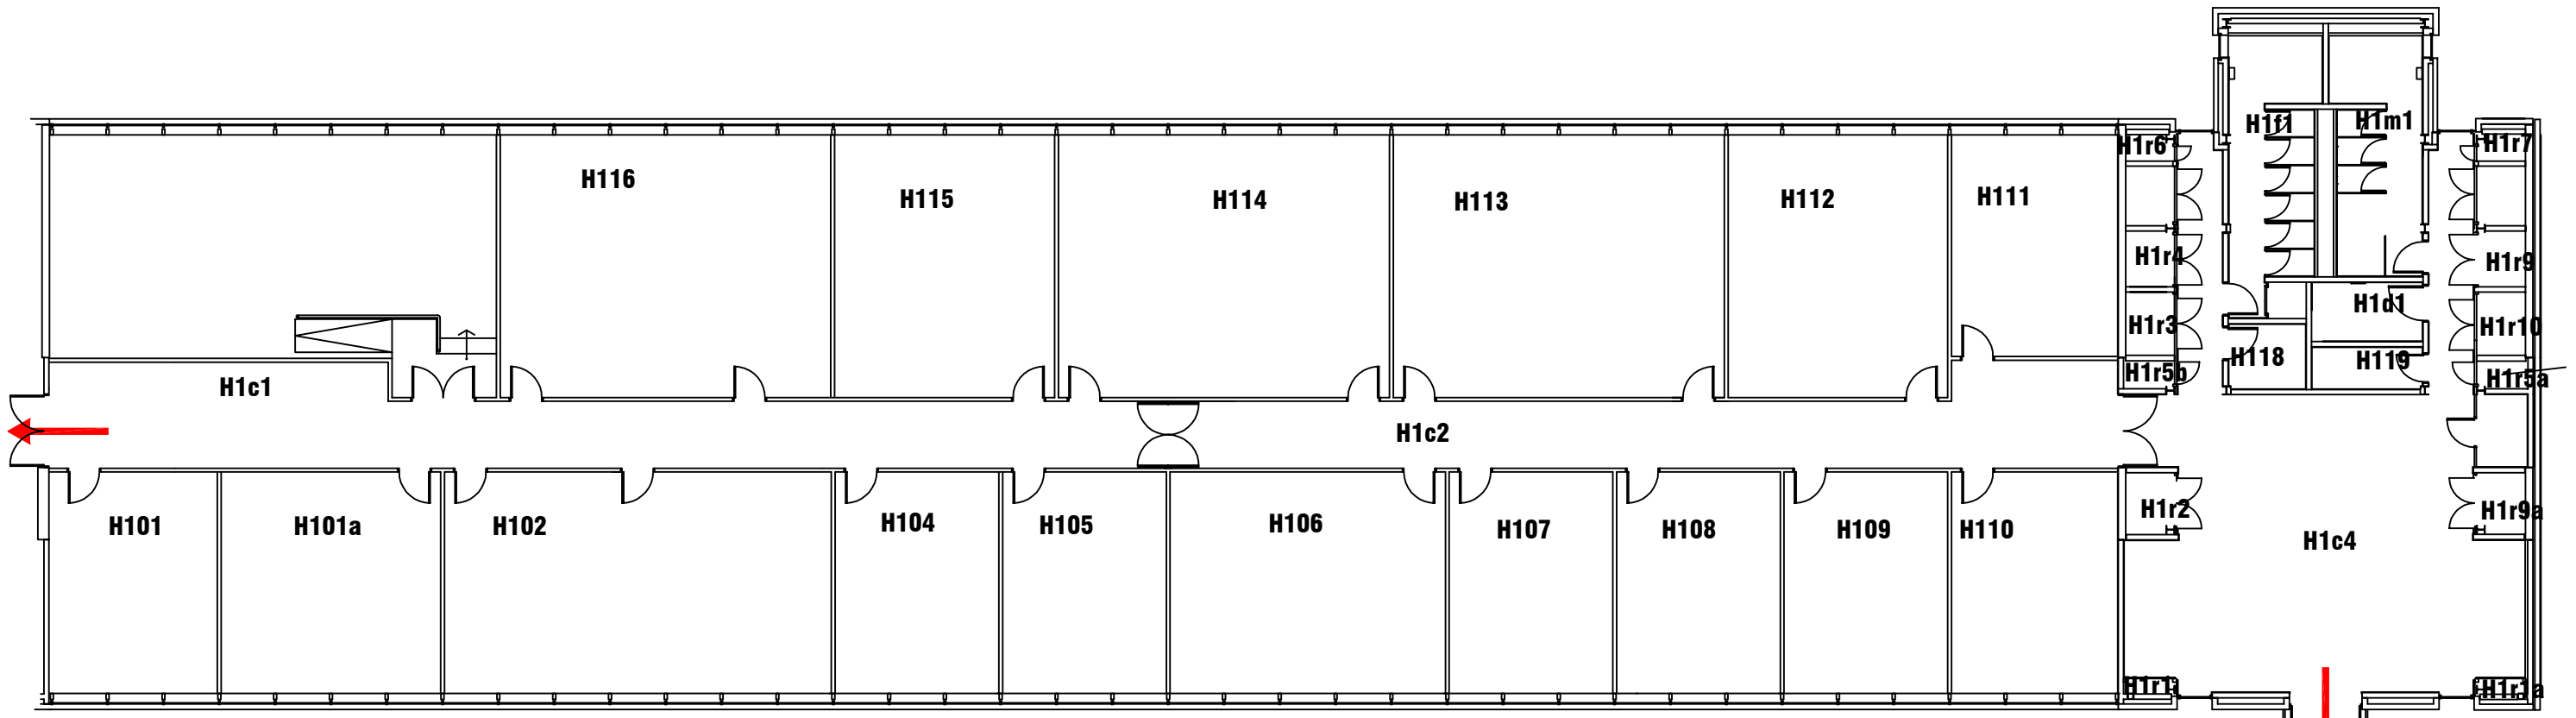Job Reference No:

Drawing No:	Revision
-------------	----------



- FIRE REFUGE**
-  REFUGE AREA
 -  REFUGE AREA WITH EVACUATION CHAIR
 -  EVACUATION CHAIR
 -  CALL ASSISTANCE POINT

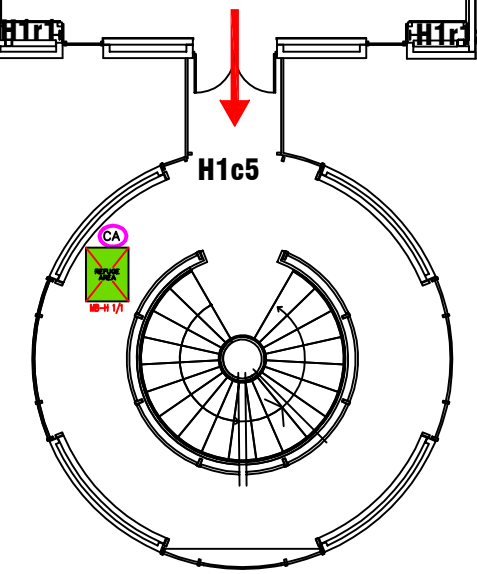


4 North Street East
Newcastle Upon Tyne
NE1 8ST

Campus: COACH LANE
Building: MAIN BUILDING BLOCK H
Project: FIRST FLOOR

Scale: NTS	Date: APR 2015
	Drawn:
	Issued:

Job Reference No:

Drawing No:	Revision
-------------	----------

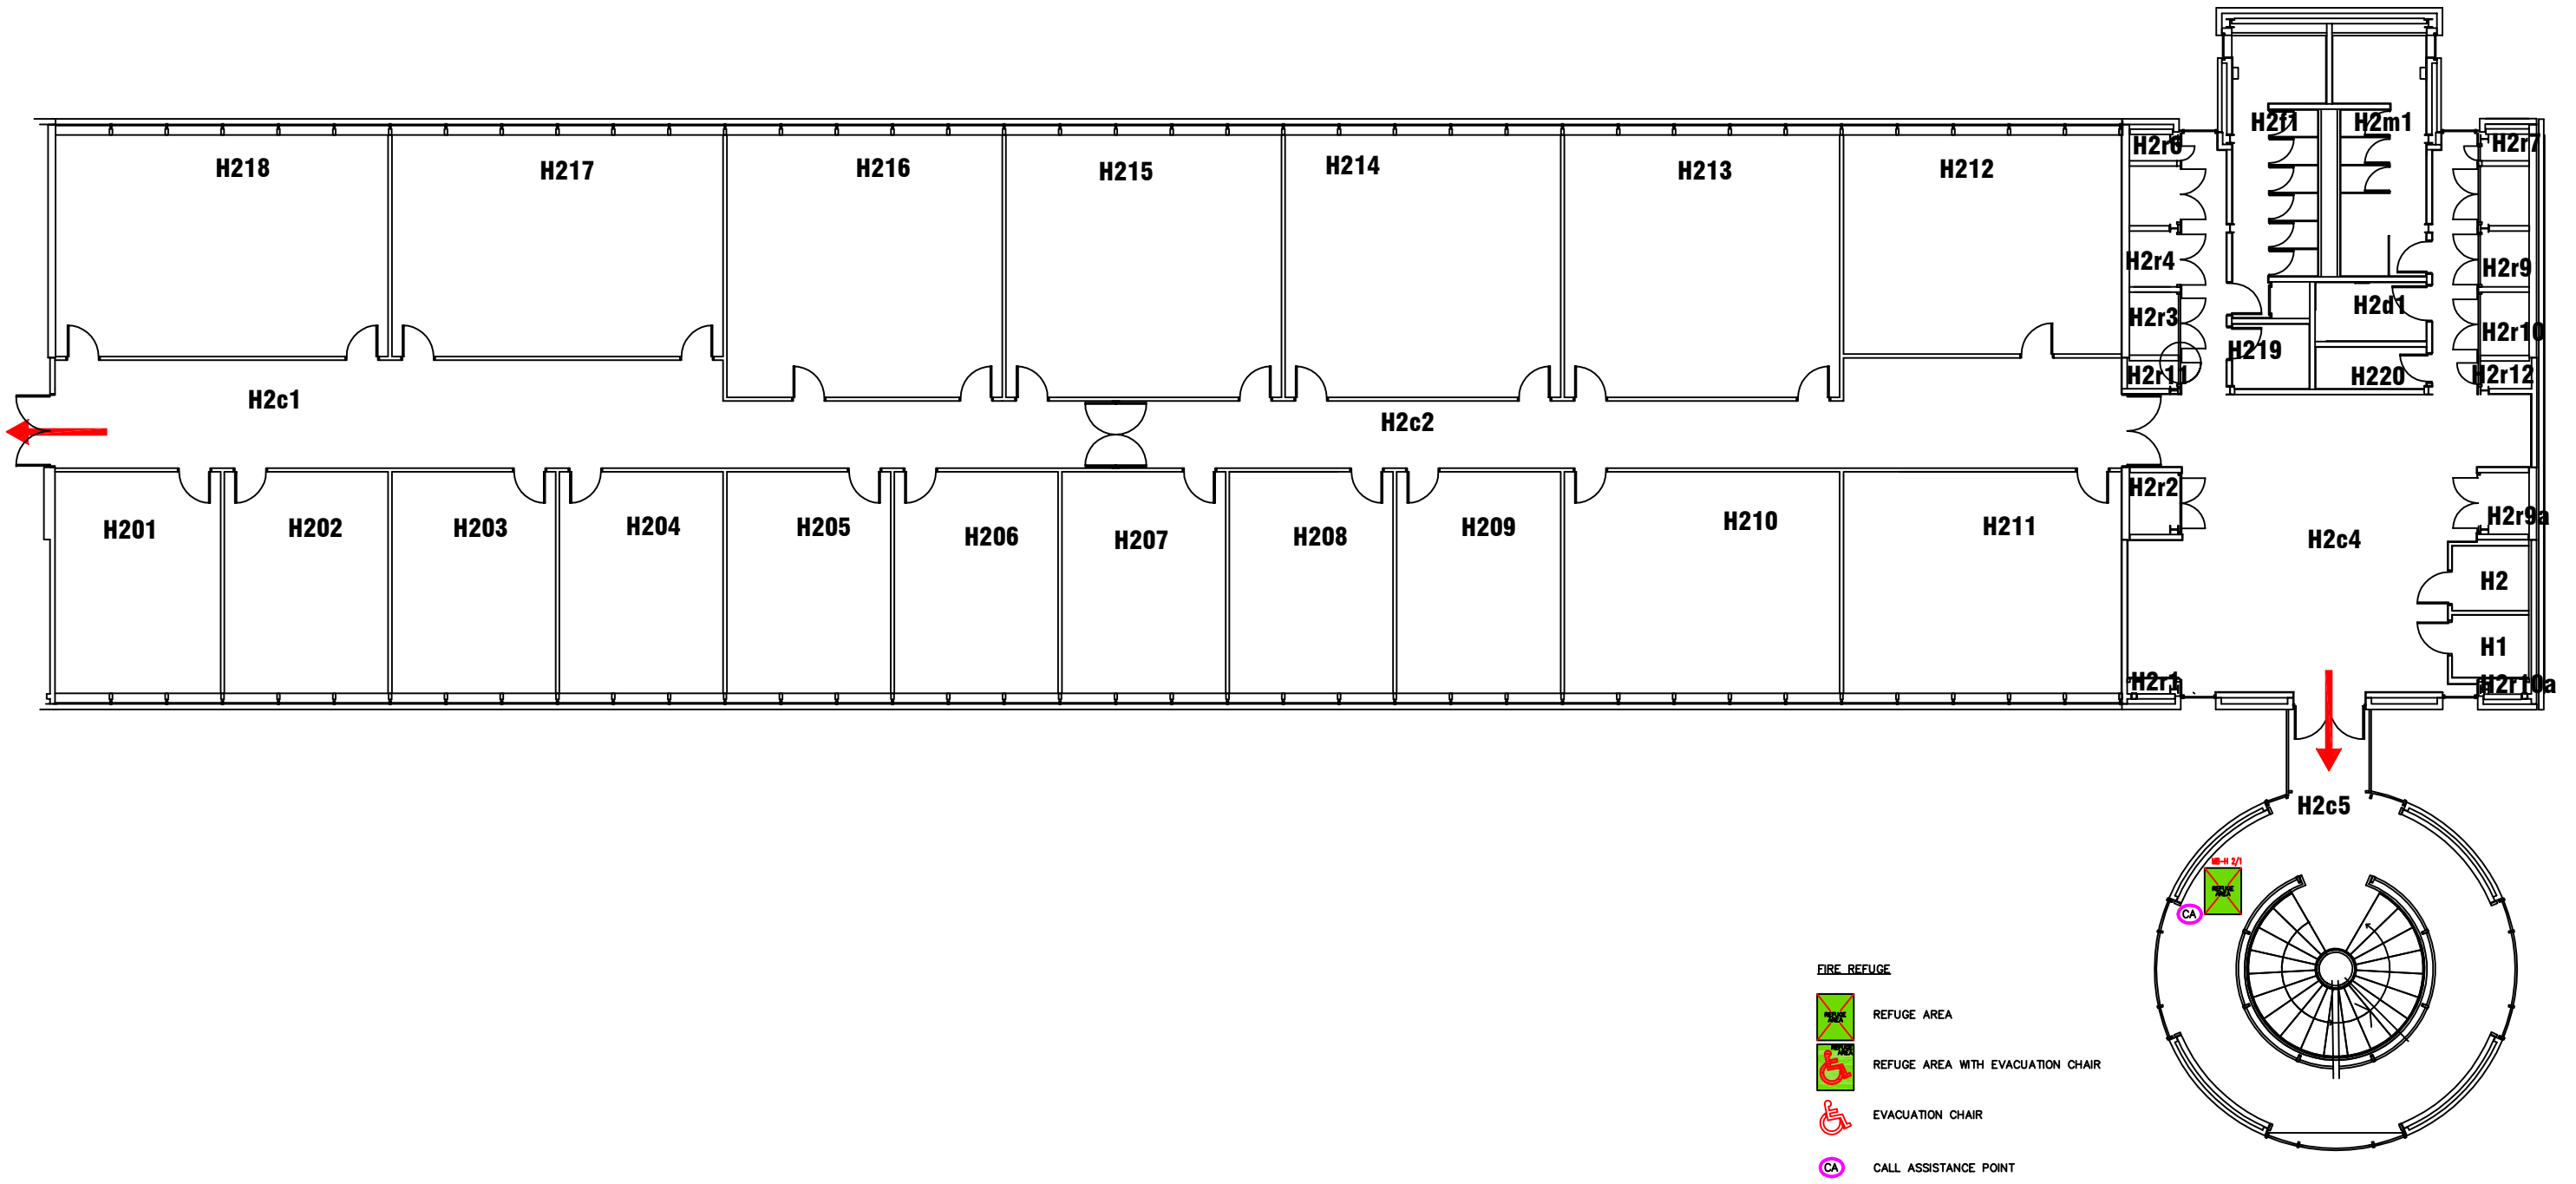

4 North Street East
Newcastle Upon Tyne
NE1 8ST

Campus: COACH LANE
Building: MAIN BUILDING BLOCK H
Project: SECOND FLOOR

Scale:	Date: APR 2015
NTS	Drawn:
	Issued:

Job Reference No:

Drawing No:	Revision
-------------	----------