
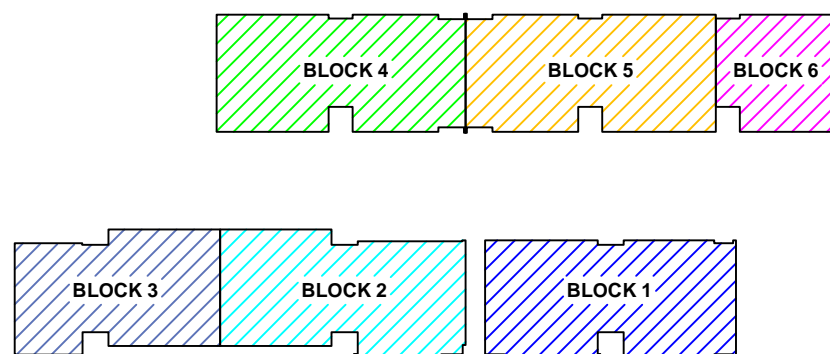


CAMPUS SERVICES
 4 North Street East
 Newcastle Upon Tyne
 NE1 8ST

Campus: SATELLITE
 Building: NEW BRIDGE STREET RESIDENCE
 Project: GROUND FLOOR
 BLOCKS 1-3

Scale:	Date: MAY 2014
NTS	Drawn:
	Issued:

Job Reference No:	
Drawing No:	Revision

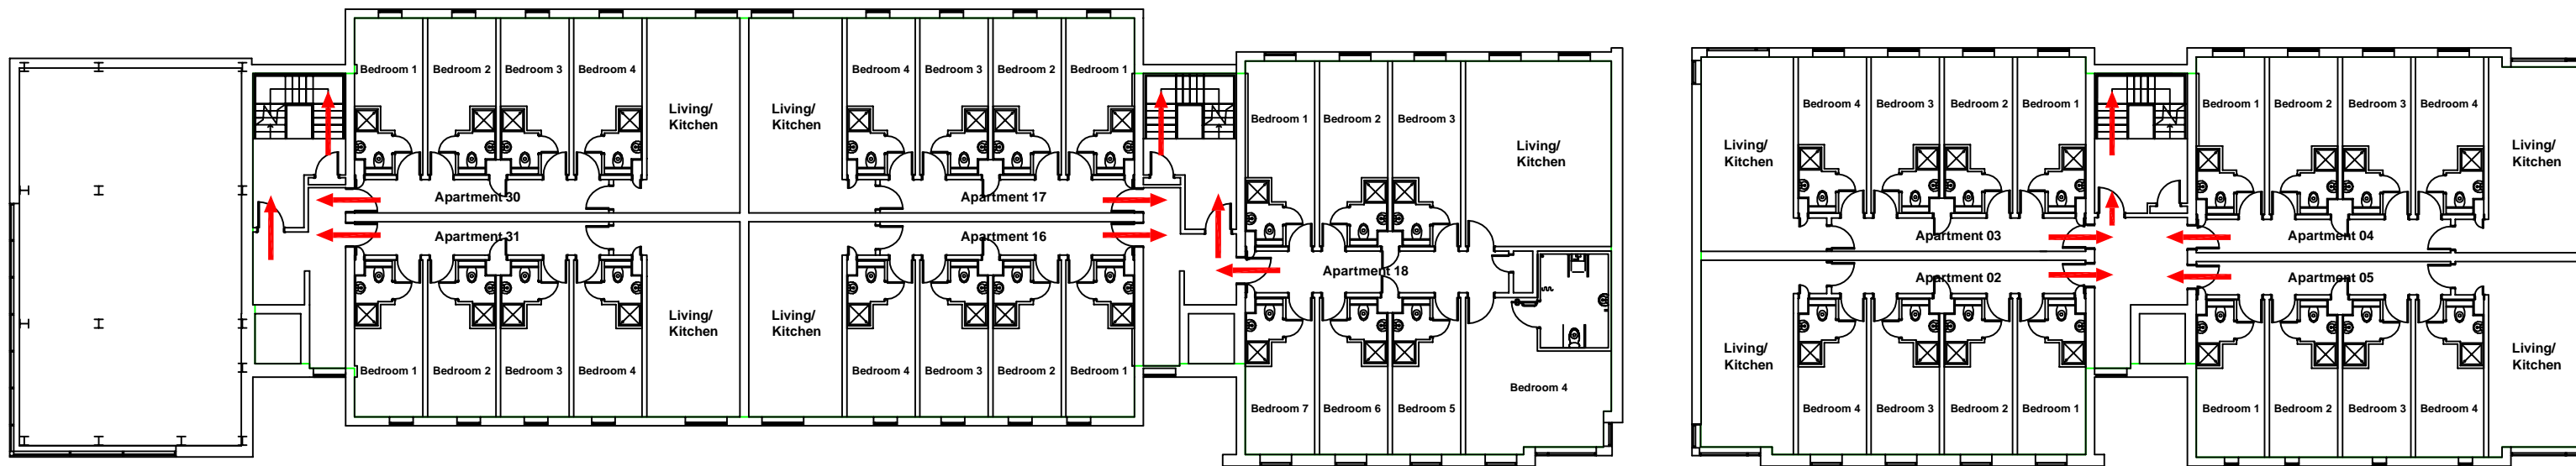

CAMPUS SERVICES
4 North Street East
Newcastle Upon Tyne
NE1 8ST

Campus: SATELLITE
Building: NEW BRIDGE STREET RESIDENCE
Project: FIRST FLOOR
BLOCKS 1-3

Scale: Date: MAY 2014



NTS Drawn:

Issued:

Job Reference No:

Drawing No:



Revision

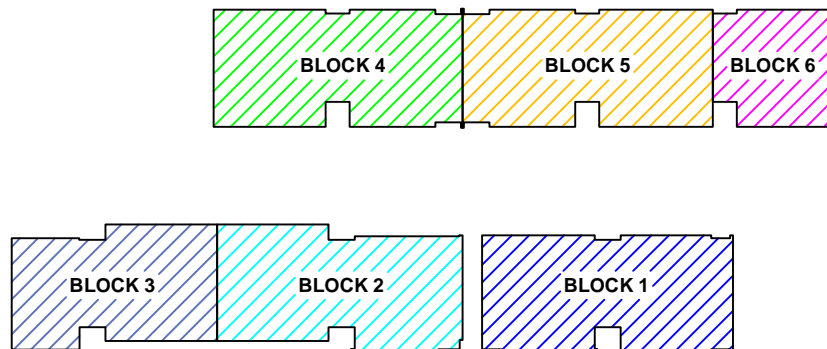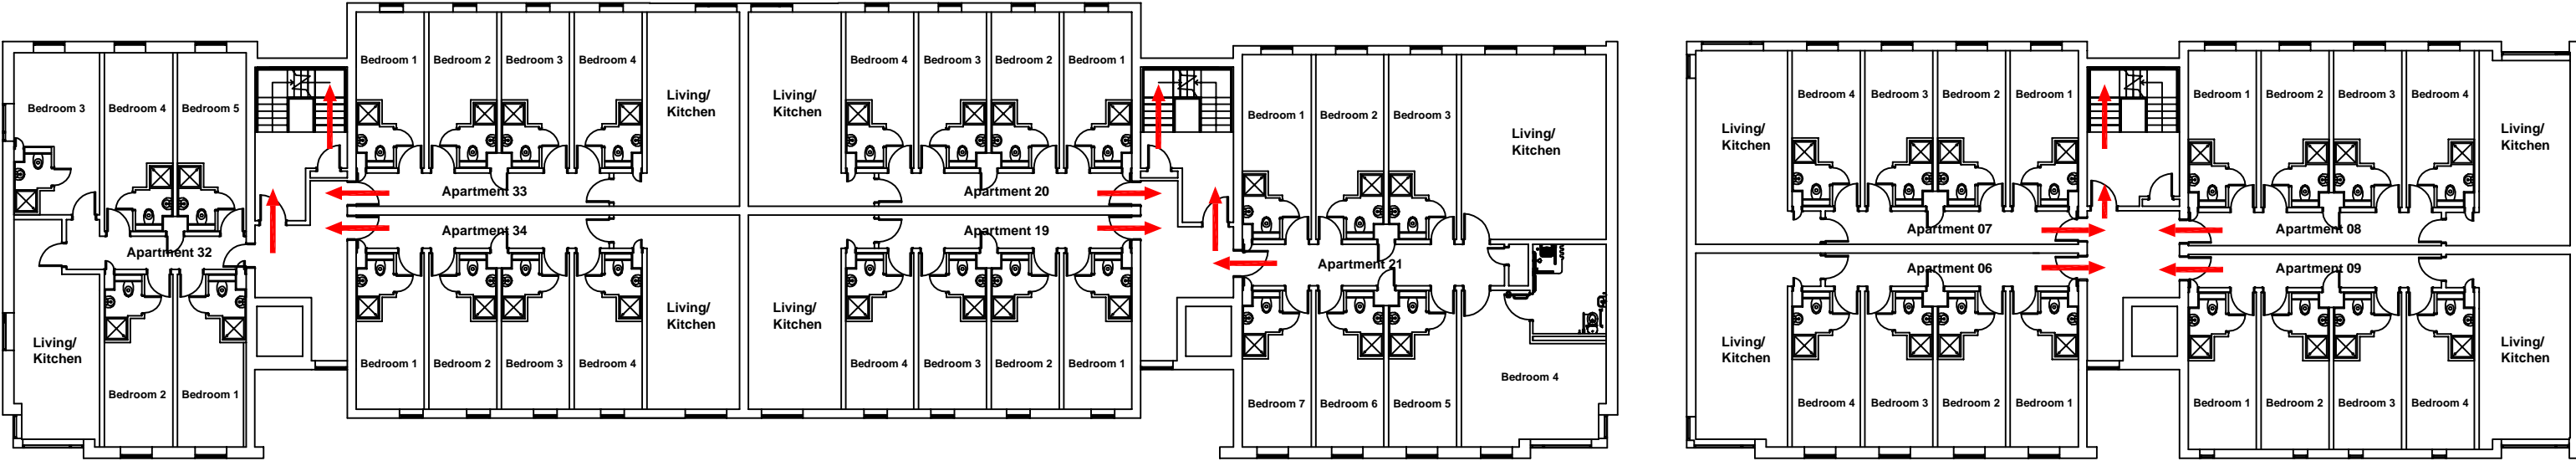

CAMPUS SERVICES
4 North Street East
Newcastle Upon Tyne
NE1 8ST



Campus: SATELLITE
Building: NEW BRIDGE STREET RESIDENCE
Project: SECOND FLOOR
BLOCKS 1-3

Scale:	Date: MAY 2014
NTS	Drawn:
	Issued:
Job Reference No:	
Drawing No:	Revision

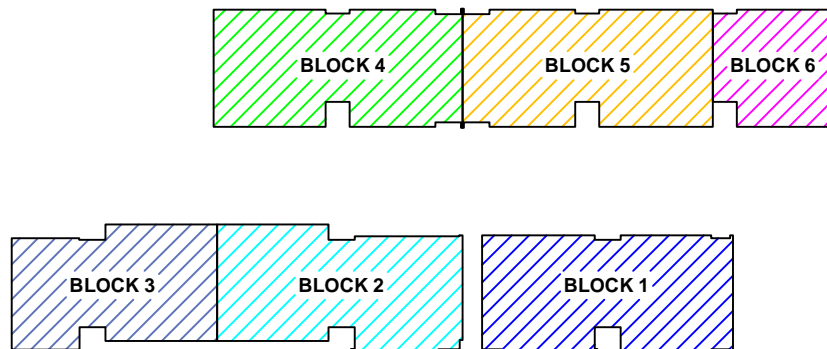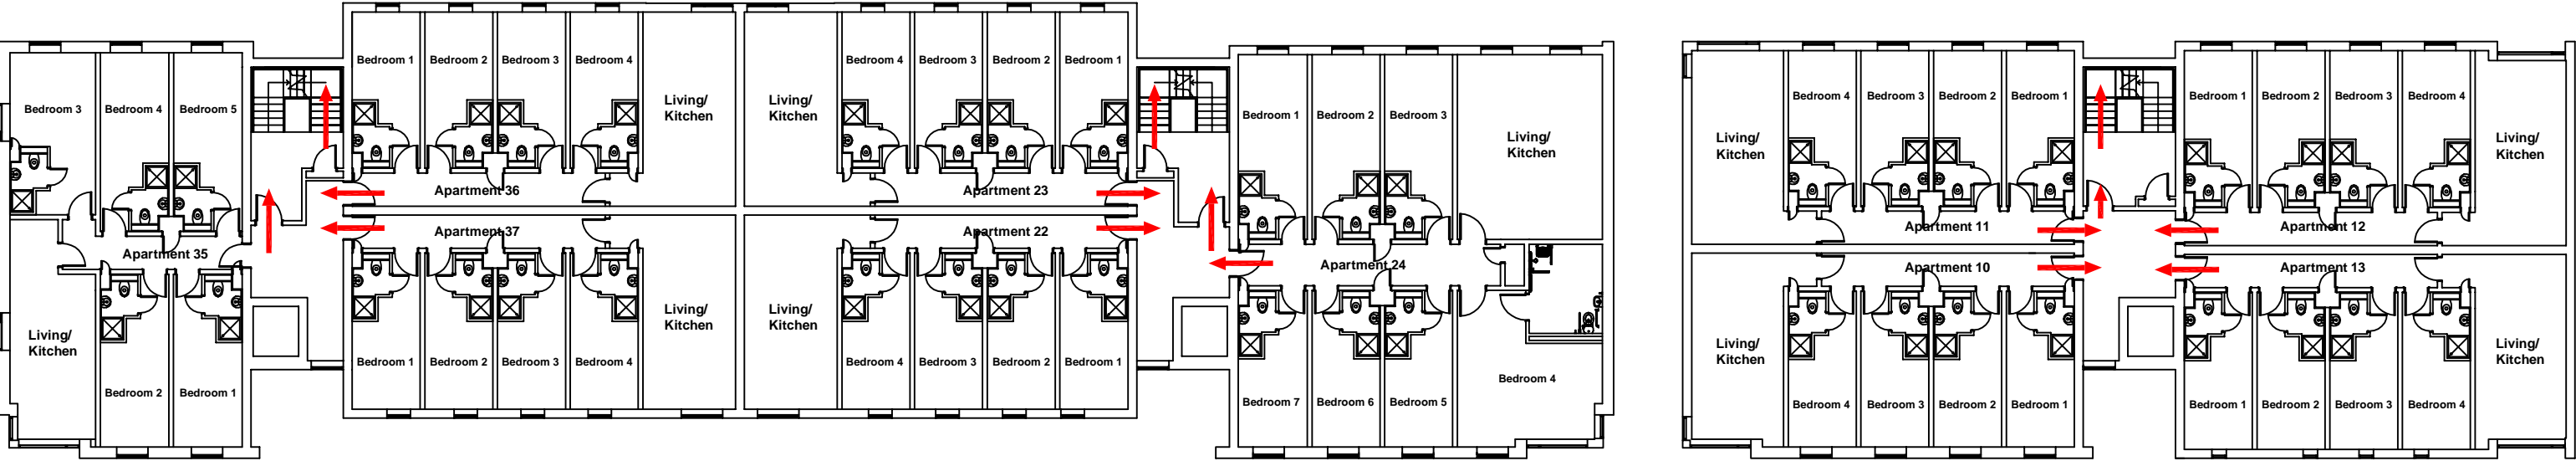

CAMPUS SERVICES
4 North Street East
Newcastle Upon Tyne
NE1 8ST



Campus: SATELLITE Building: NEW BRIDGE STREET RESIDENCE	Scale:	Date: MAY 2014
	NTS	Drawn:
Project: THIRD FLOOR BLOCKS 1-3	Issued:	
	Job Reference No:	
Drawing No:	Revision	

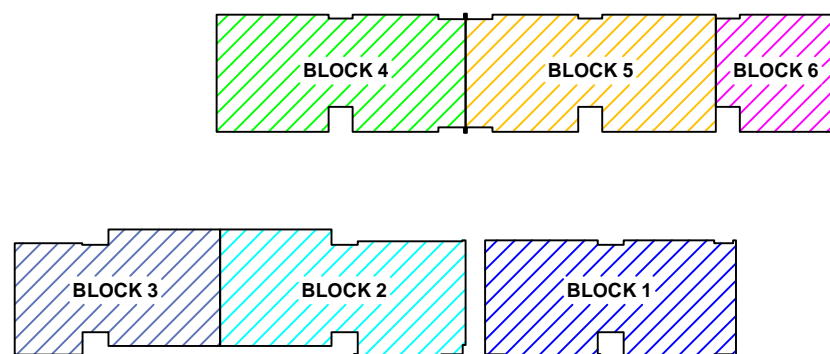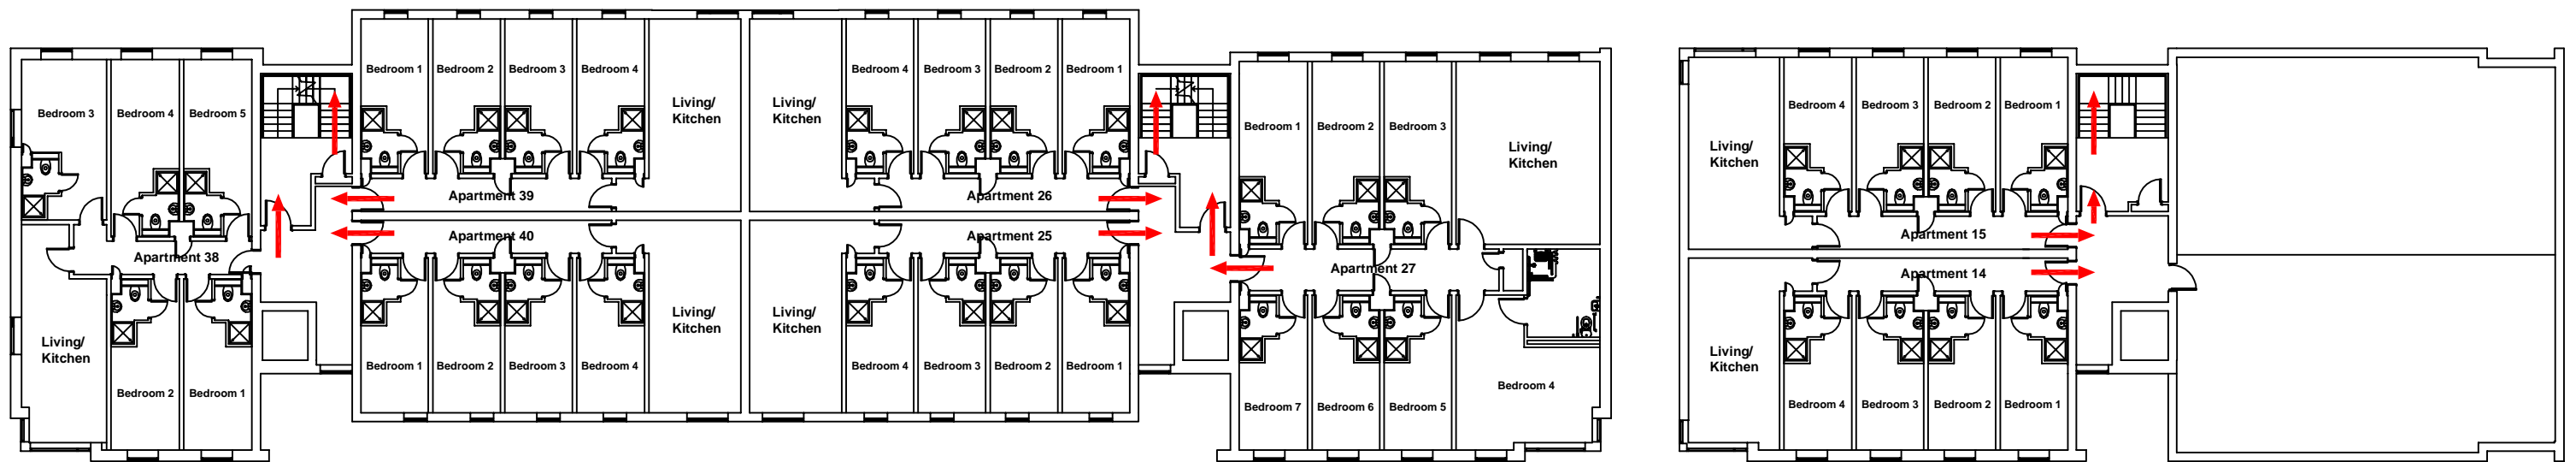

CAMPUS SERVICES
 4 North Street East
 Newcastle Upon Tyne
 NE1 8ST

Campus: SATELLITE
 Building: NEW BRIDGE STREET RESIDENCE
 Project: FOURTH FLOOR
 BLOCKS 1-3

Scale: NTS	Date: MAY 2014
	Drawn:
	Issued:
Job Reference No:	
Drawing No:	Revision

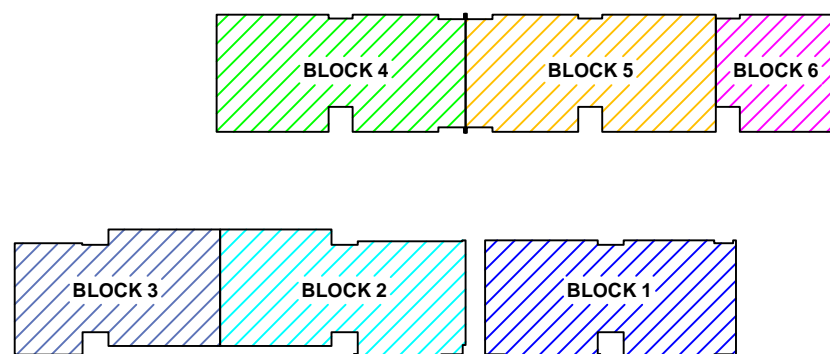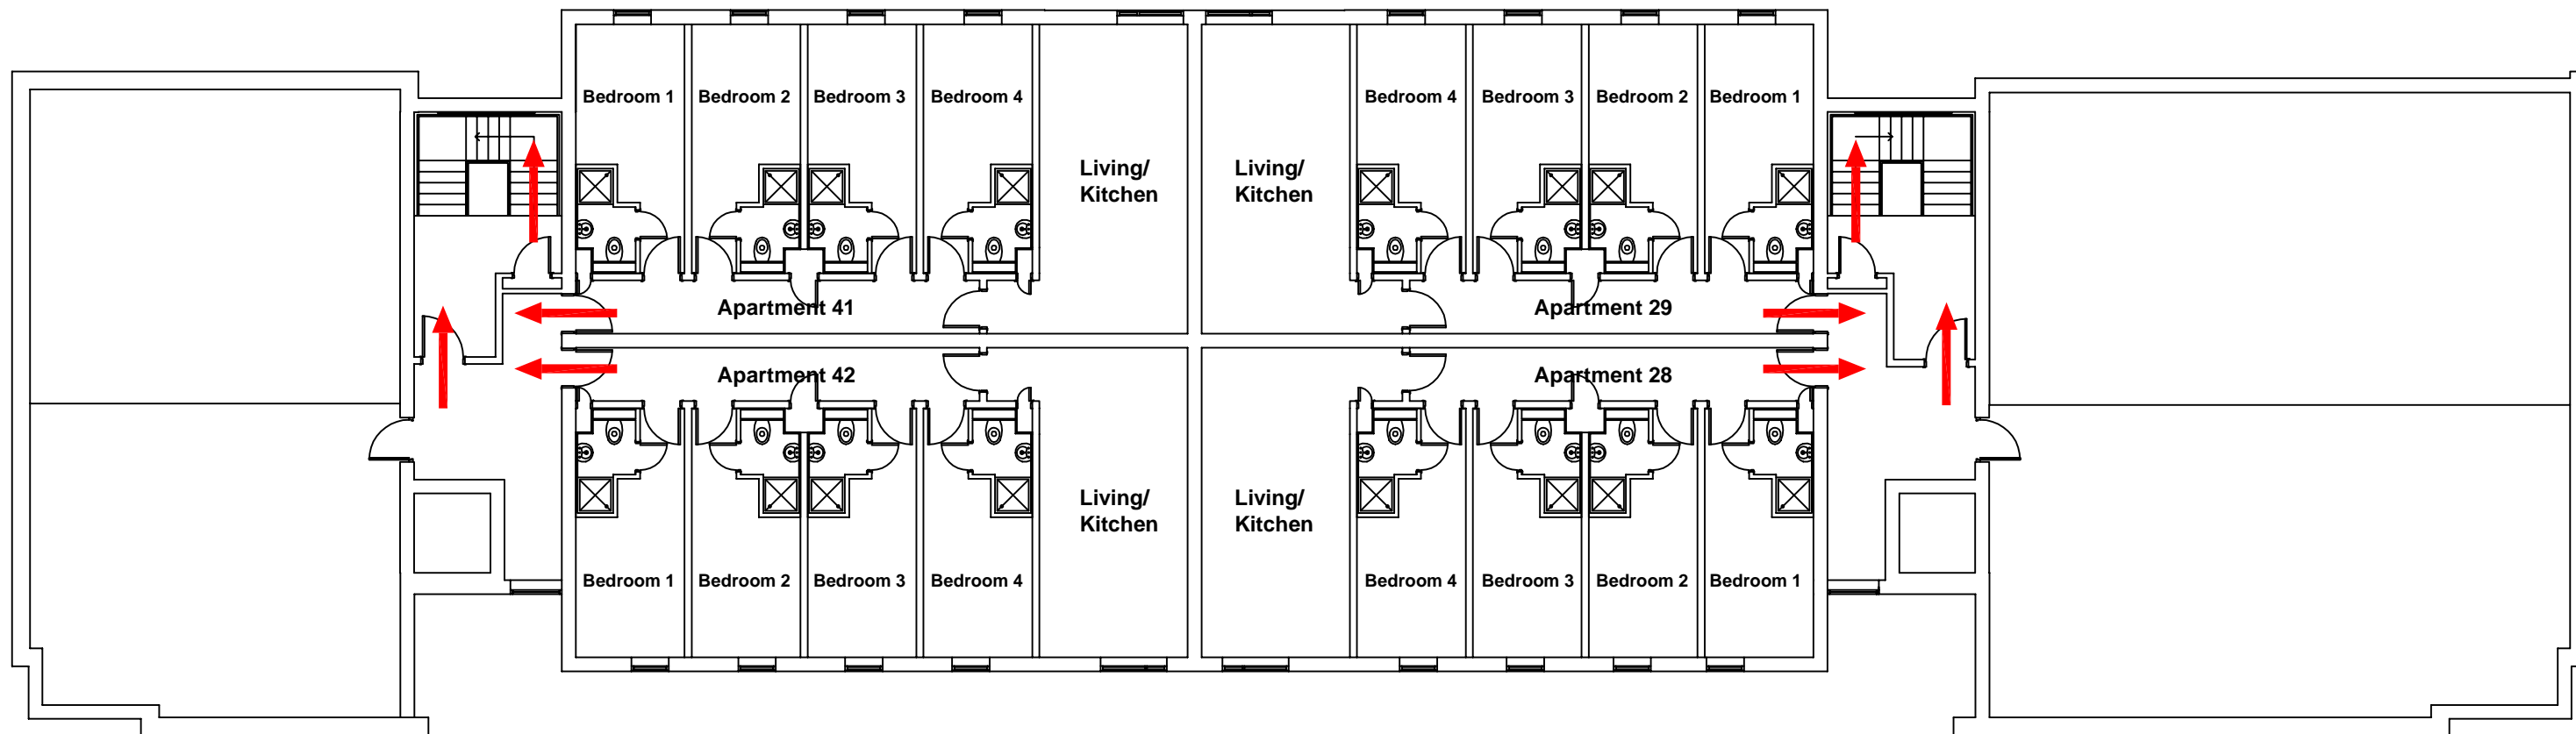

CAMPUS SERVICES
 4 North Street East
 Newcastle Upon Tyne
 NE1 8ST

Campus: SATELLITE
 Building: NEW BRIDGE STREET RESIDENCE
 Project: FIFTH FLOOR
 BLOCKS 1-3

Scale:	Date: MAY 2014
NTS	Drawn:
	Issued:
Job Reference No:	
Drawing No:	Revision