
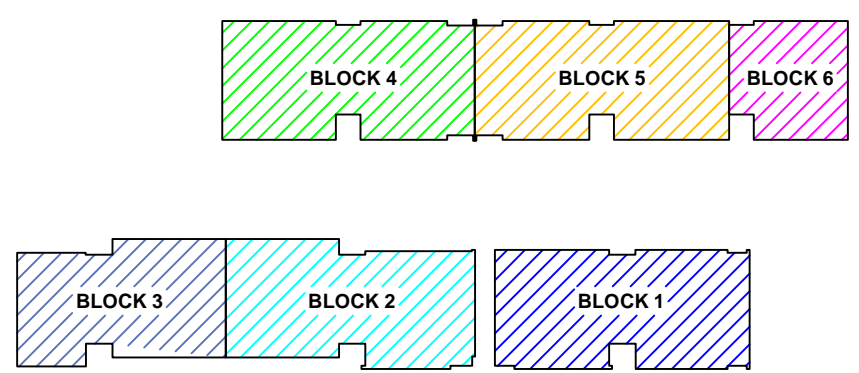


CAMPUS SERVICES  
4 North Street East  
Newcastle Upon Tyne  
NE1 8ST



Campus: SATELLITE  
Building: NEW BRIDGE STREET RESIDENCE  
Project: GROUND FLOOR  
BLOCKS 4-6

Scale:	Date: MAY 2014
NTS	Drawn:
	Issued:
Job Reference No:	
Drawing No:	Revision

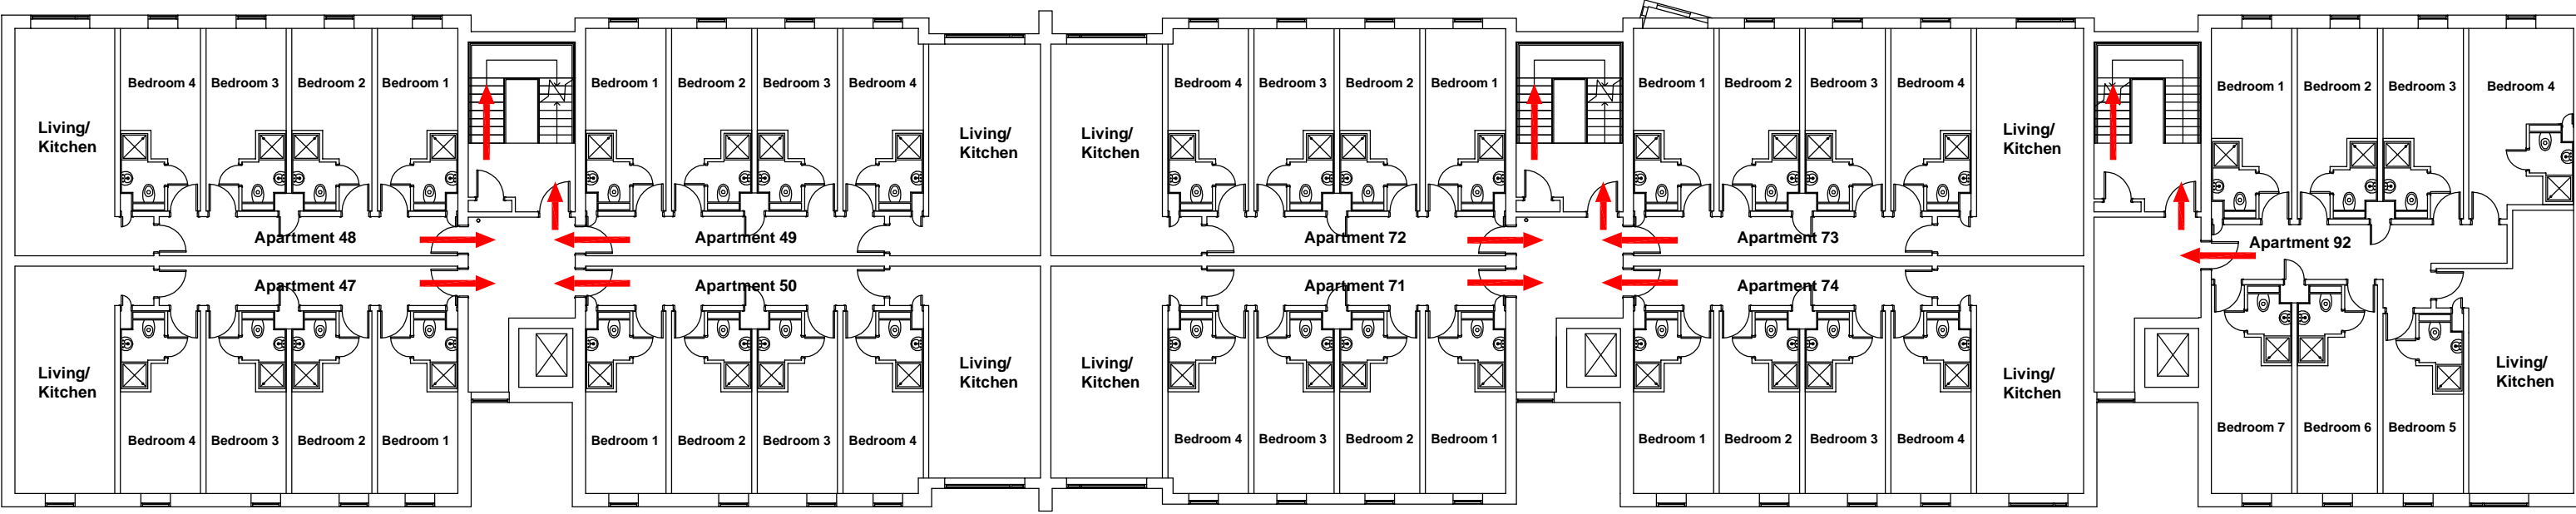

CAMPUS SERVICES  
4 North Street East  
Newcastle Upon Tyne  
NE1 8ST



Campus: SATELLITE Building: NEW BRIDGE STREET RESIDENCE	Scale:	Date: MAY 2014
	NTS	Drawn:
Project: FIRST FLOOR BLOCKS 4-6	Issued:	
	Job Reference No:	
Drawing No:	Revision	

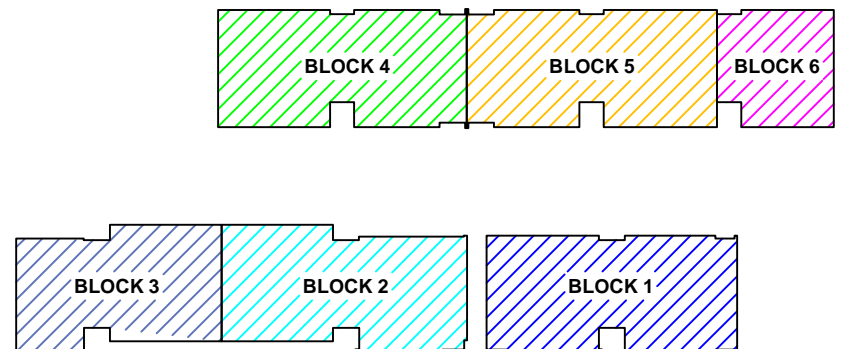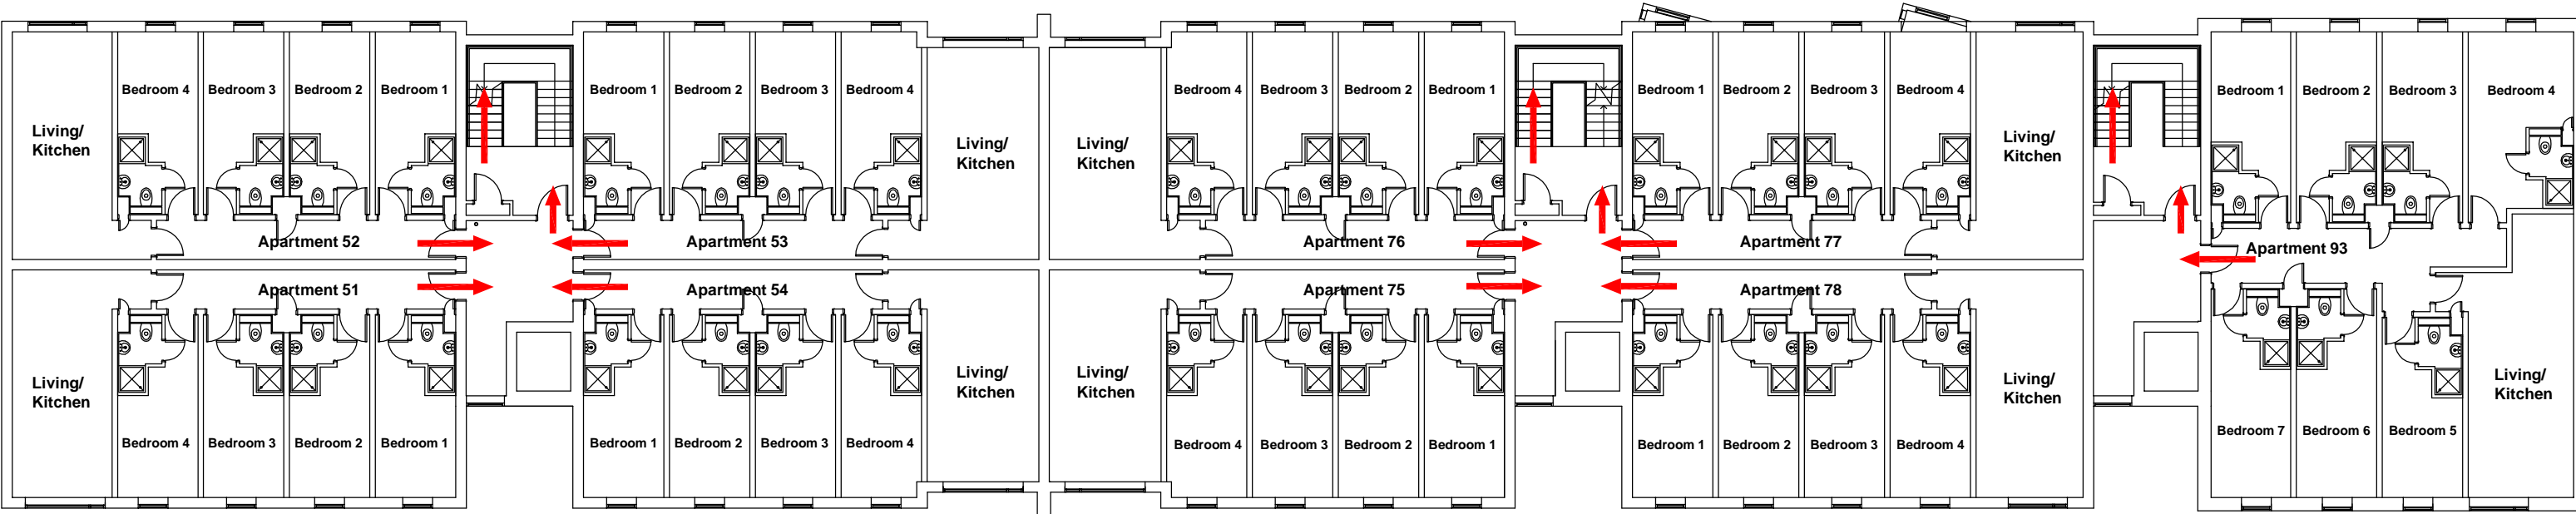

CAMPUS SERVICES  
 4 North Street East  
 Newcastle Upon Tyne  
 NE1 8ST



Campus: SATELLITE  
 Building: NEW BRIDGE STREET RESIDENCE  
 Project: SECOND FLOOR  
 BLOCKS 4-6

Scale:	Date: MAY 2014
NTS	Drawn:
	Issued:
Job Reference No:	
Drawing No:	Revision

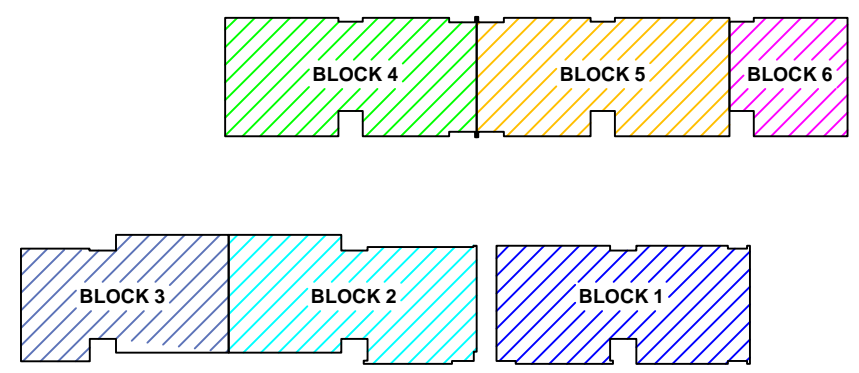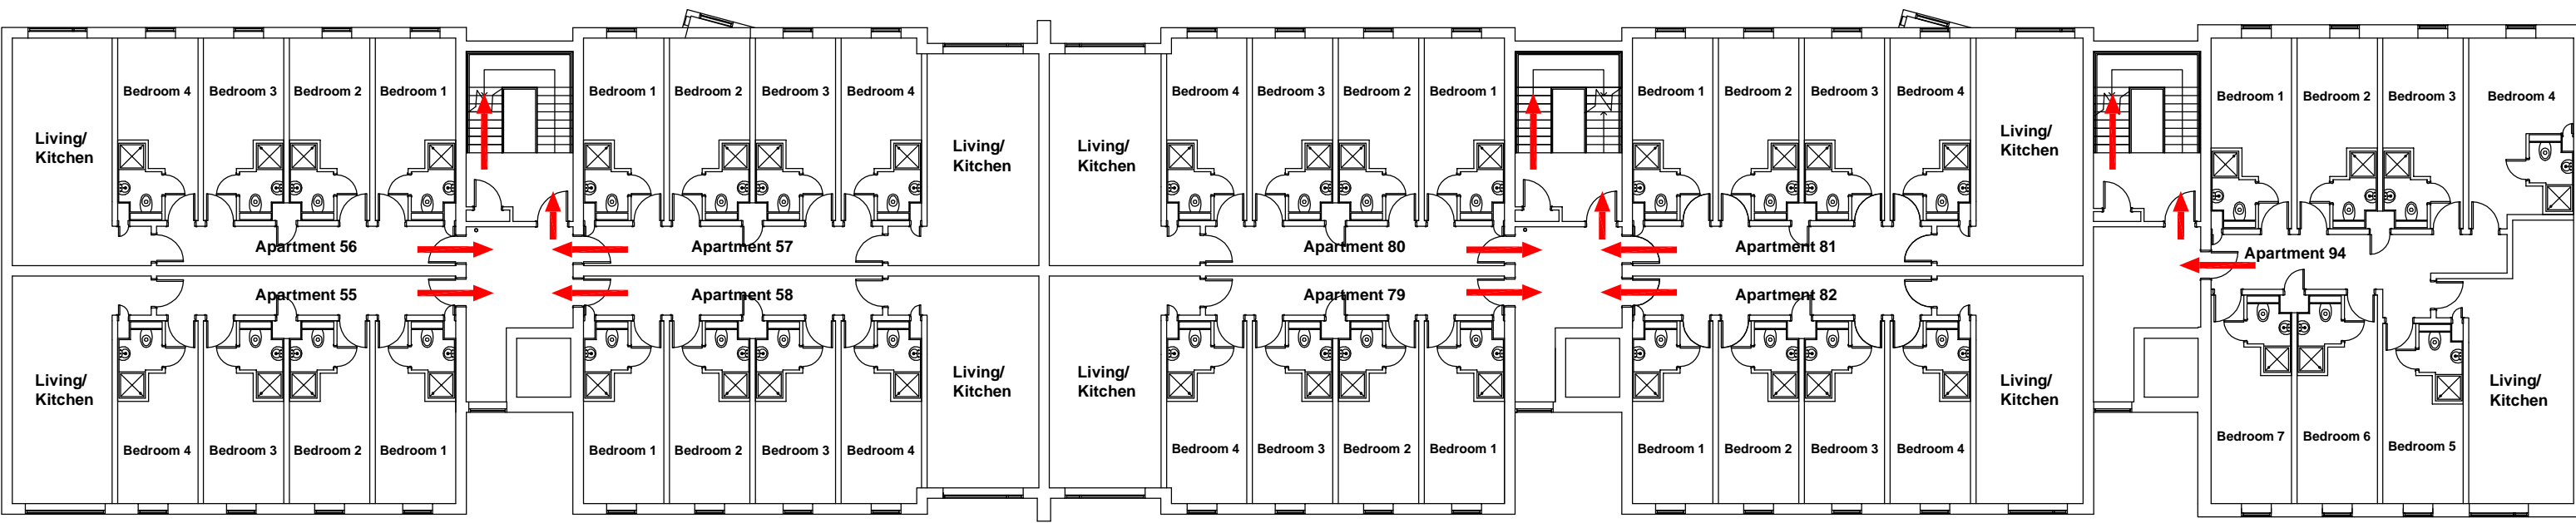

CAMPUS SERVICES  
 4 North Street East  
 Newcastle Upon Tyne  
 NE1 8ST



Campus: SATELLITE Building: NEW BRIDGE STREET RESIDENCE Project: THIRD FLOOR BLOCKS 4-6	Scale:	Date: MAY 2014
	NTS	Drawn:
		Issued:
	Job Reference No:	
Drawing No:	Revision	

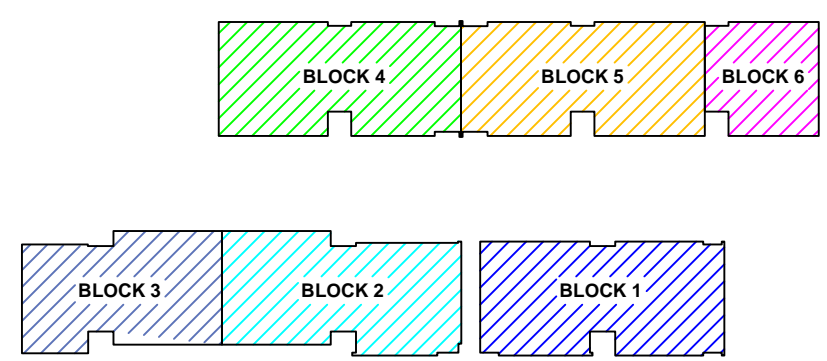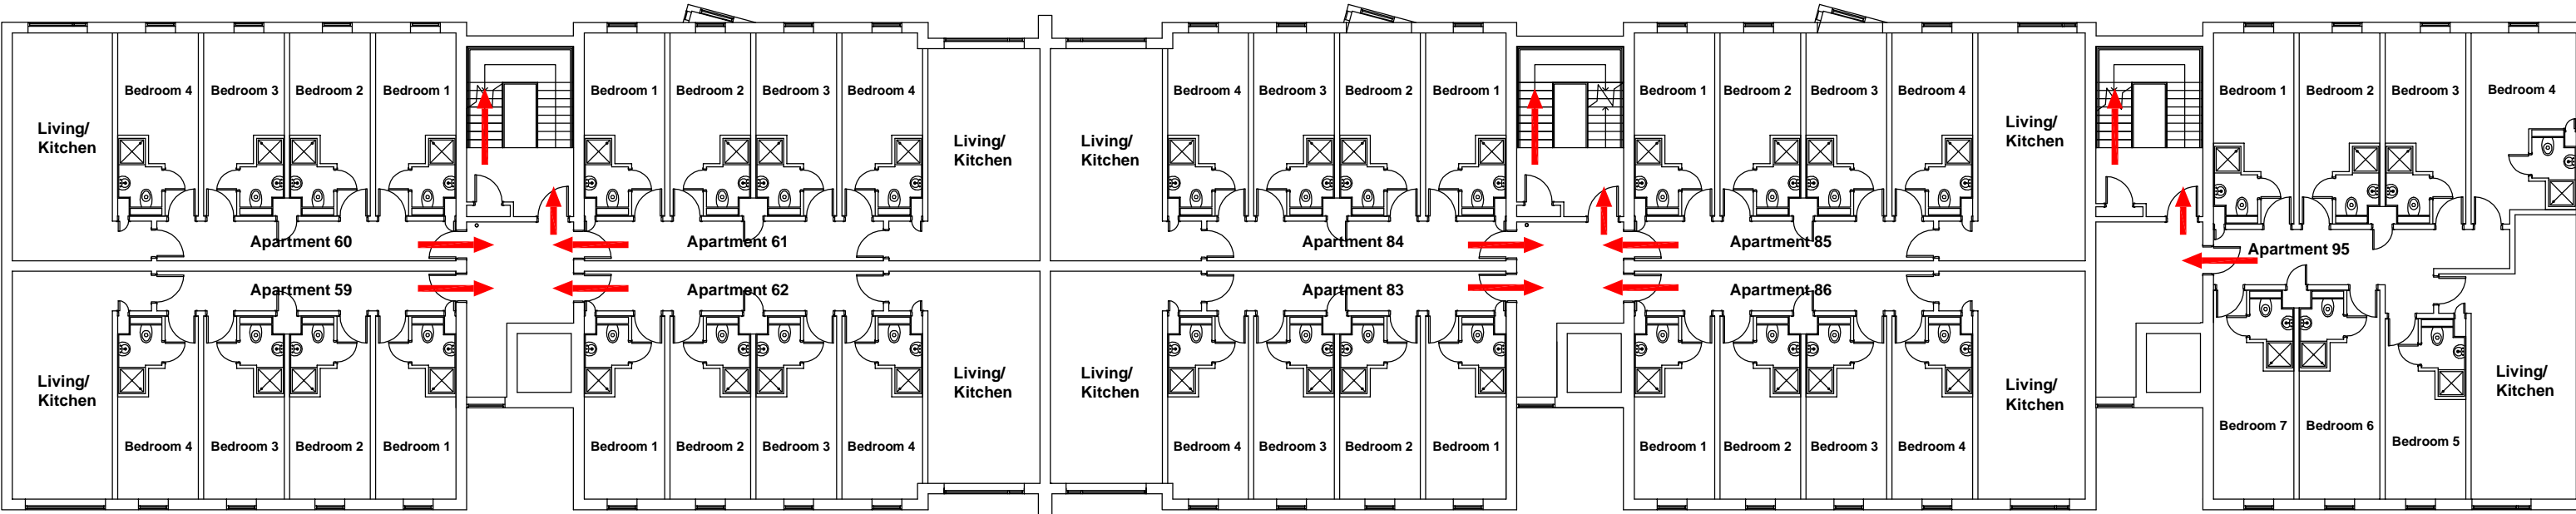

CAMPUS SERVICES  
4 North Street East  
Newcastle Upon Tyne  
NE1 8ST

Campus: SATELLITE  
Building: NEW BRIDGE STREET RESIDENCE  
Project: FOURTH FLOOR  
BLOCKS 4-6

Scale:	Date: MAY 2014
NTS	Drawn:
	Issued:
Job Reference No:	
Drawing No:	Revision

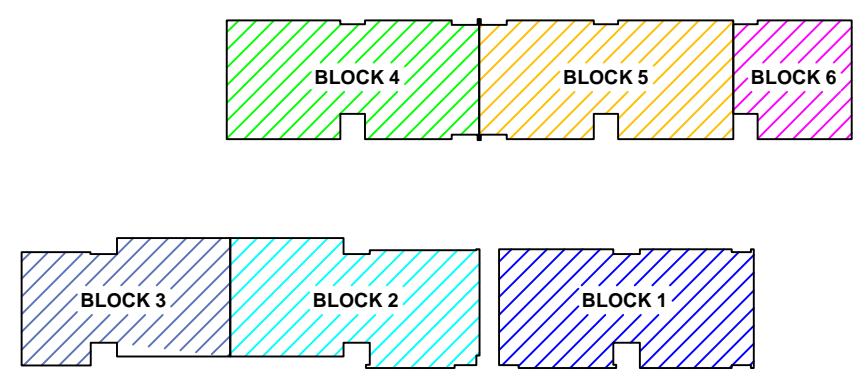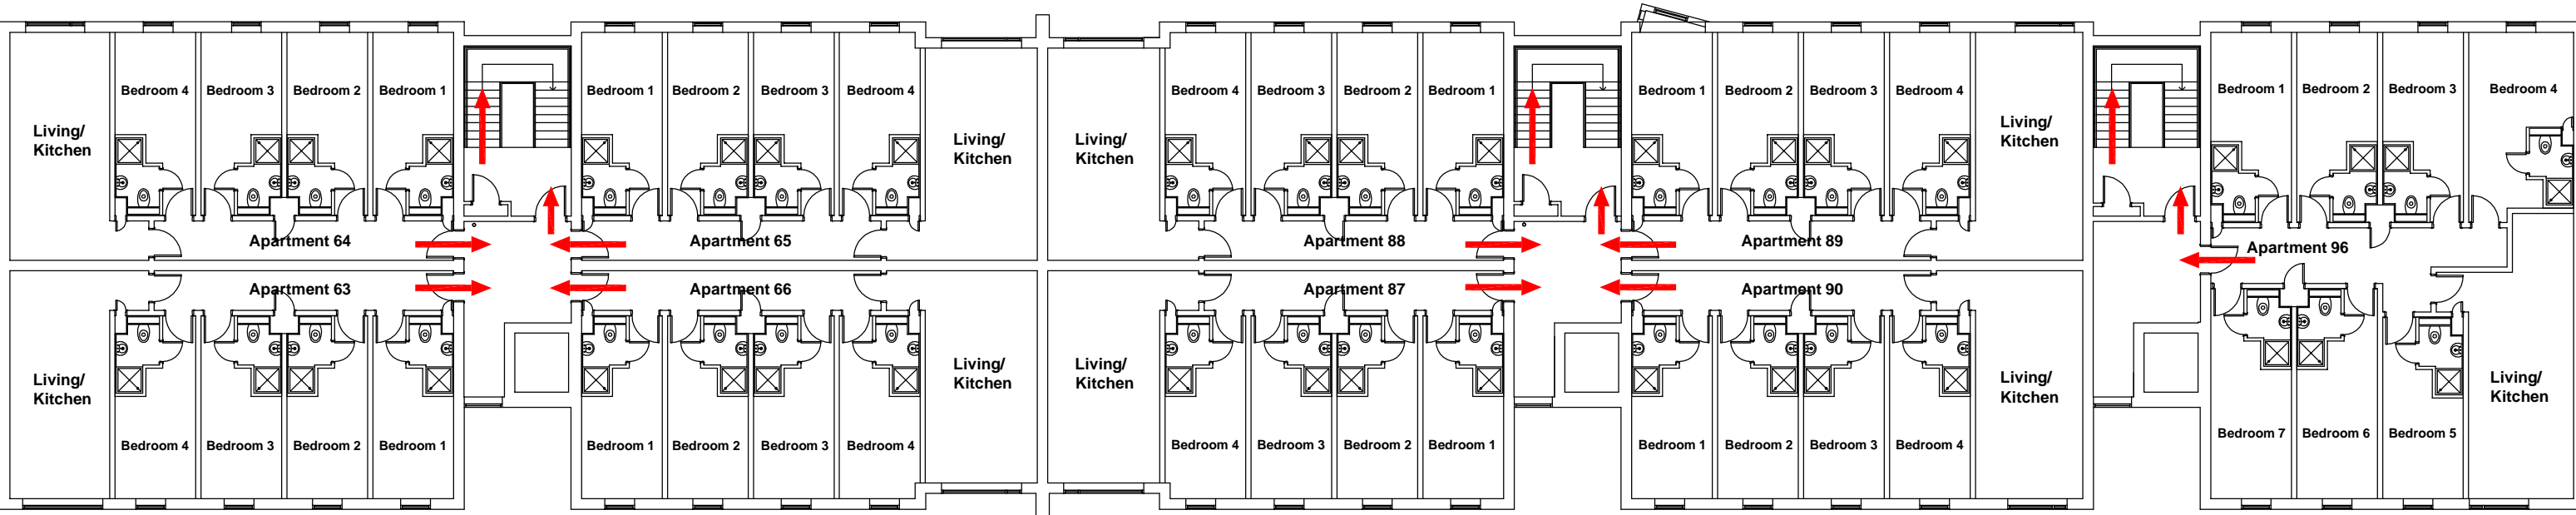

CAMPUS SERVICES  
 4 North Street East  
 Newcastle Upon Tyne  
 NE1 8ST

Campus: SATELLITE Building: NEW BRIDGE STREET RESIDENCE Project: FIFTH FLOOR BLOCKS 4-6	Scale:	Date: MAY 2014
	NTS	Drawn:
		Issued:
	Job Reference No:	
Drawing No:	Revision	