

GROUND FLOOR  
 WINN STUDIOS  
 GIA = 1476.40m<sup>2</sup>




CAMPUS SERVICES  
 4 North Street East  
 Newcastle Upon Tyne  
 NE1 8ST

Campus: SATELLITE SITE  
 Building: WINN STUDIOS  
 Project: GROUND FLOOR  
 AS EXISTING

Scale: NTS  
 Date: MAY 2014  
 Drawn:  
 Issued:

Job Reference No:

Drawing No: Revision

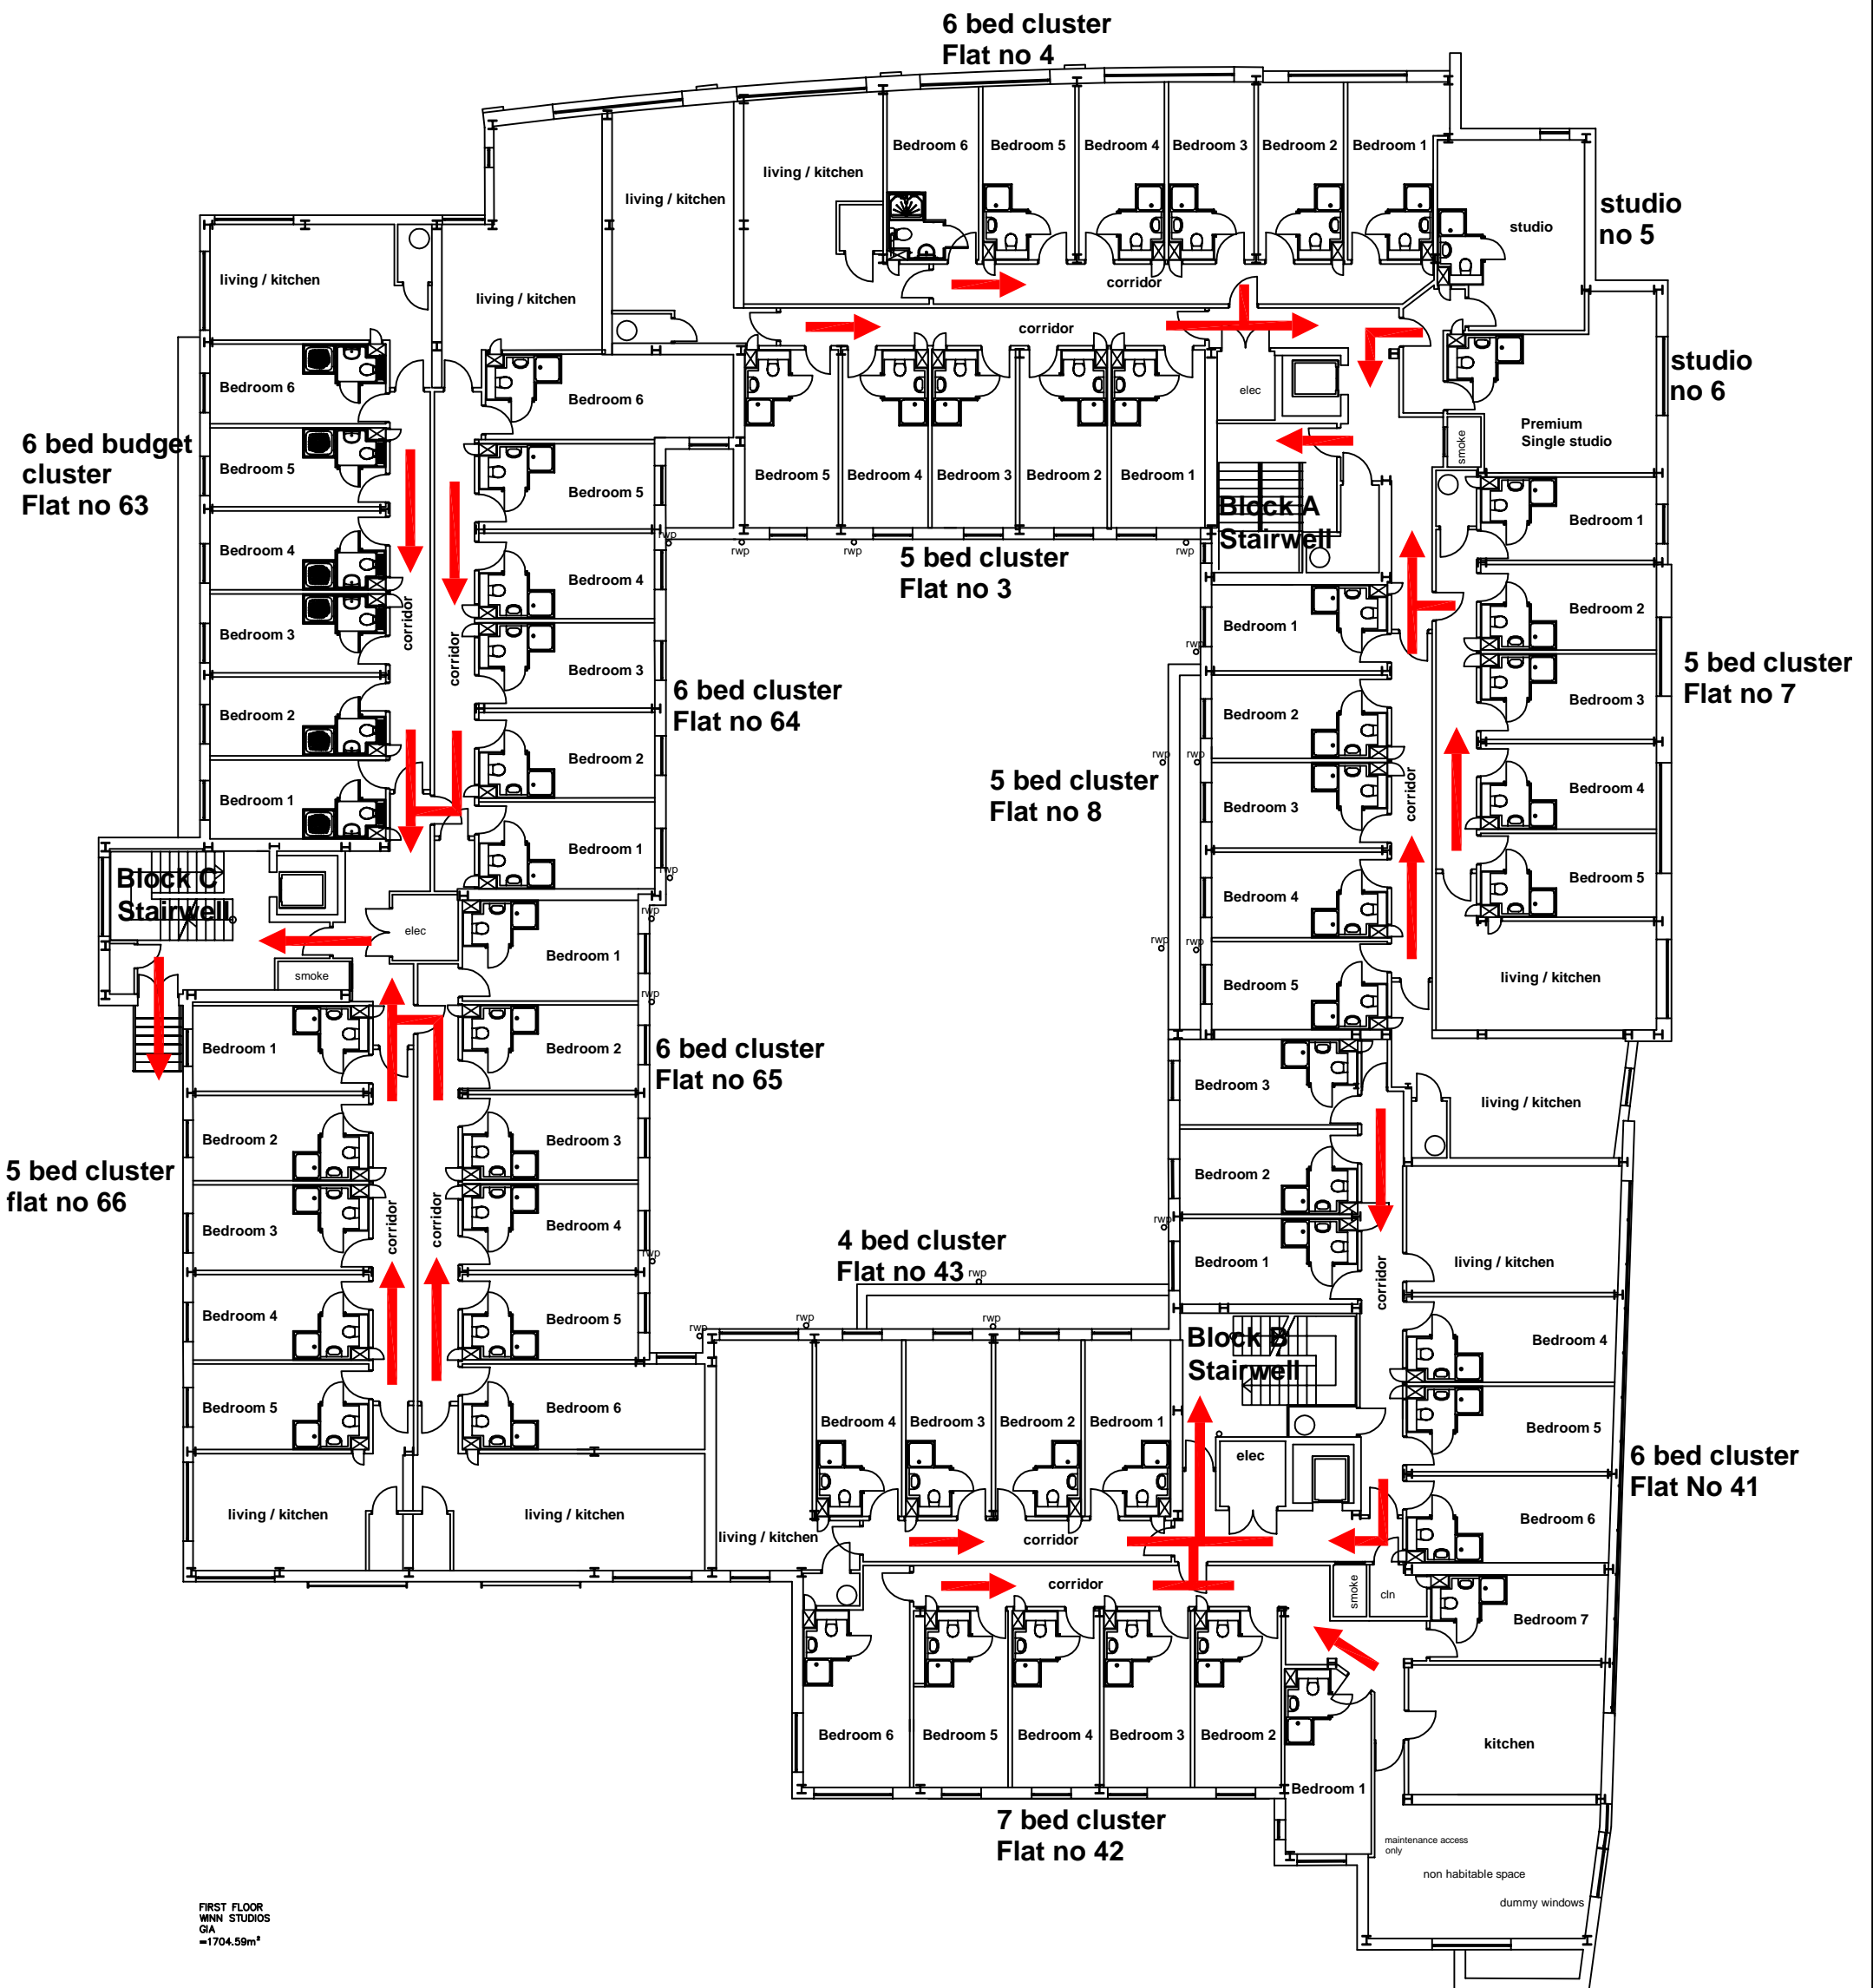

FIRST FLOOR  
WINN STUDIOS  
GIA  
=1704.59m<sup>2</sup>




CAMPUS SERVICES  
4 North Street East  
Newcastle Upon Tyne  
NE1 8ST

Campus: SATELLITE SITE  
Building: WINN STUDIOS  
Project: FIRST FLOOR  
AS EXISTING

Scale: NTS  
Date: MAY 2014  
Drawn:  
Issued:

Job Reference No:

Drawing No: Revision

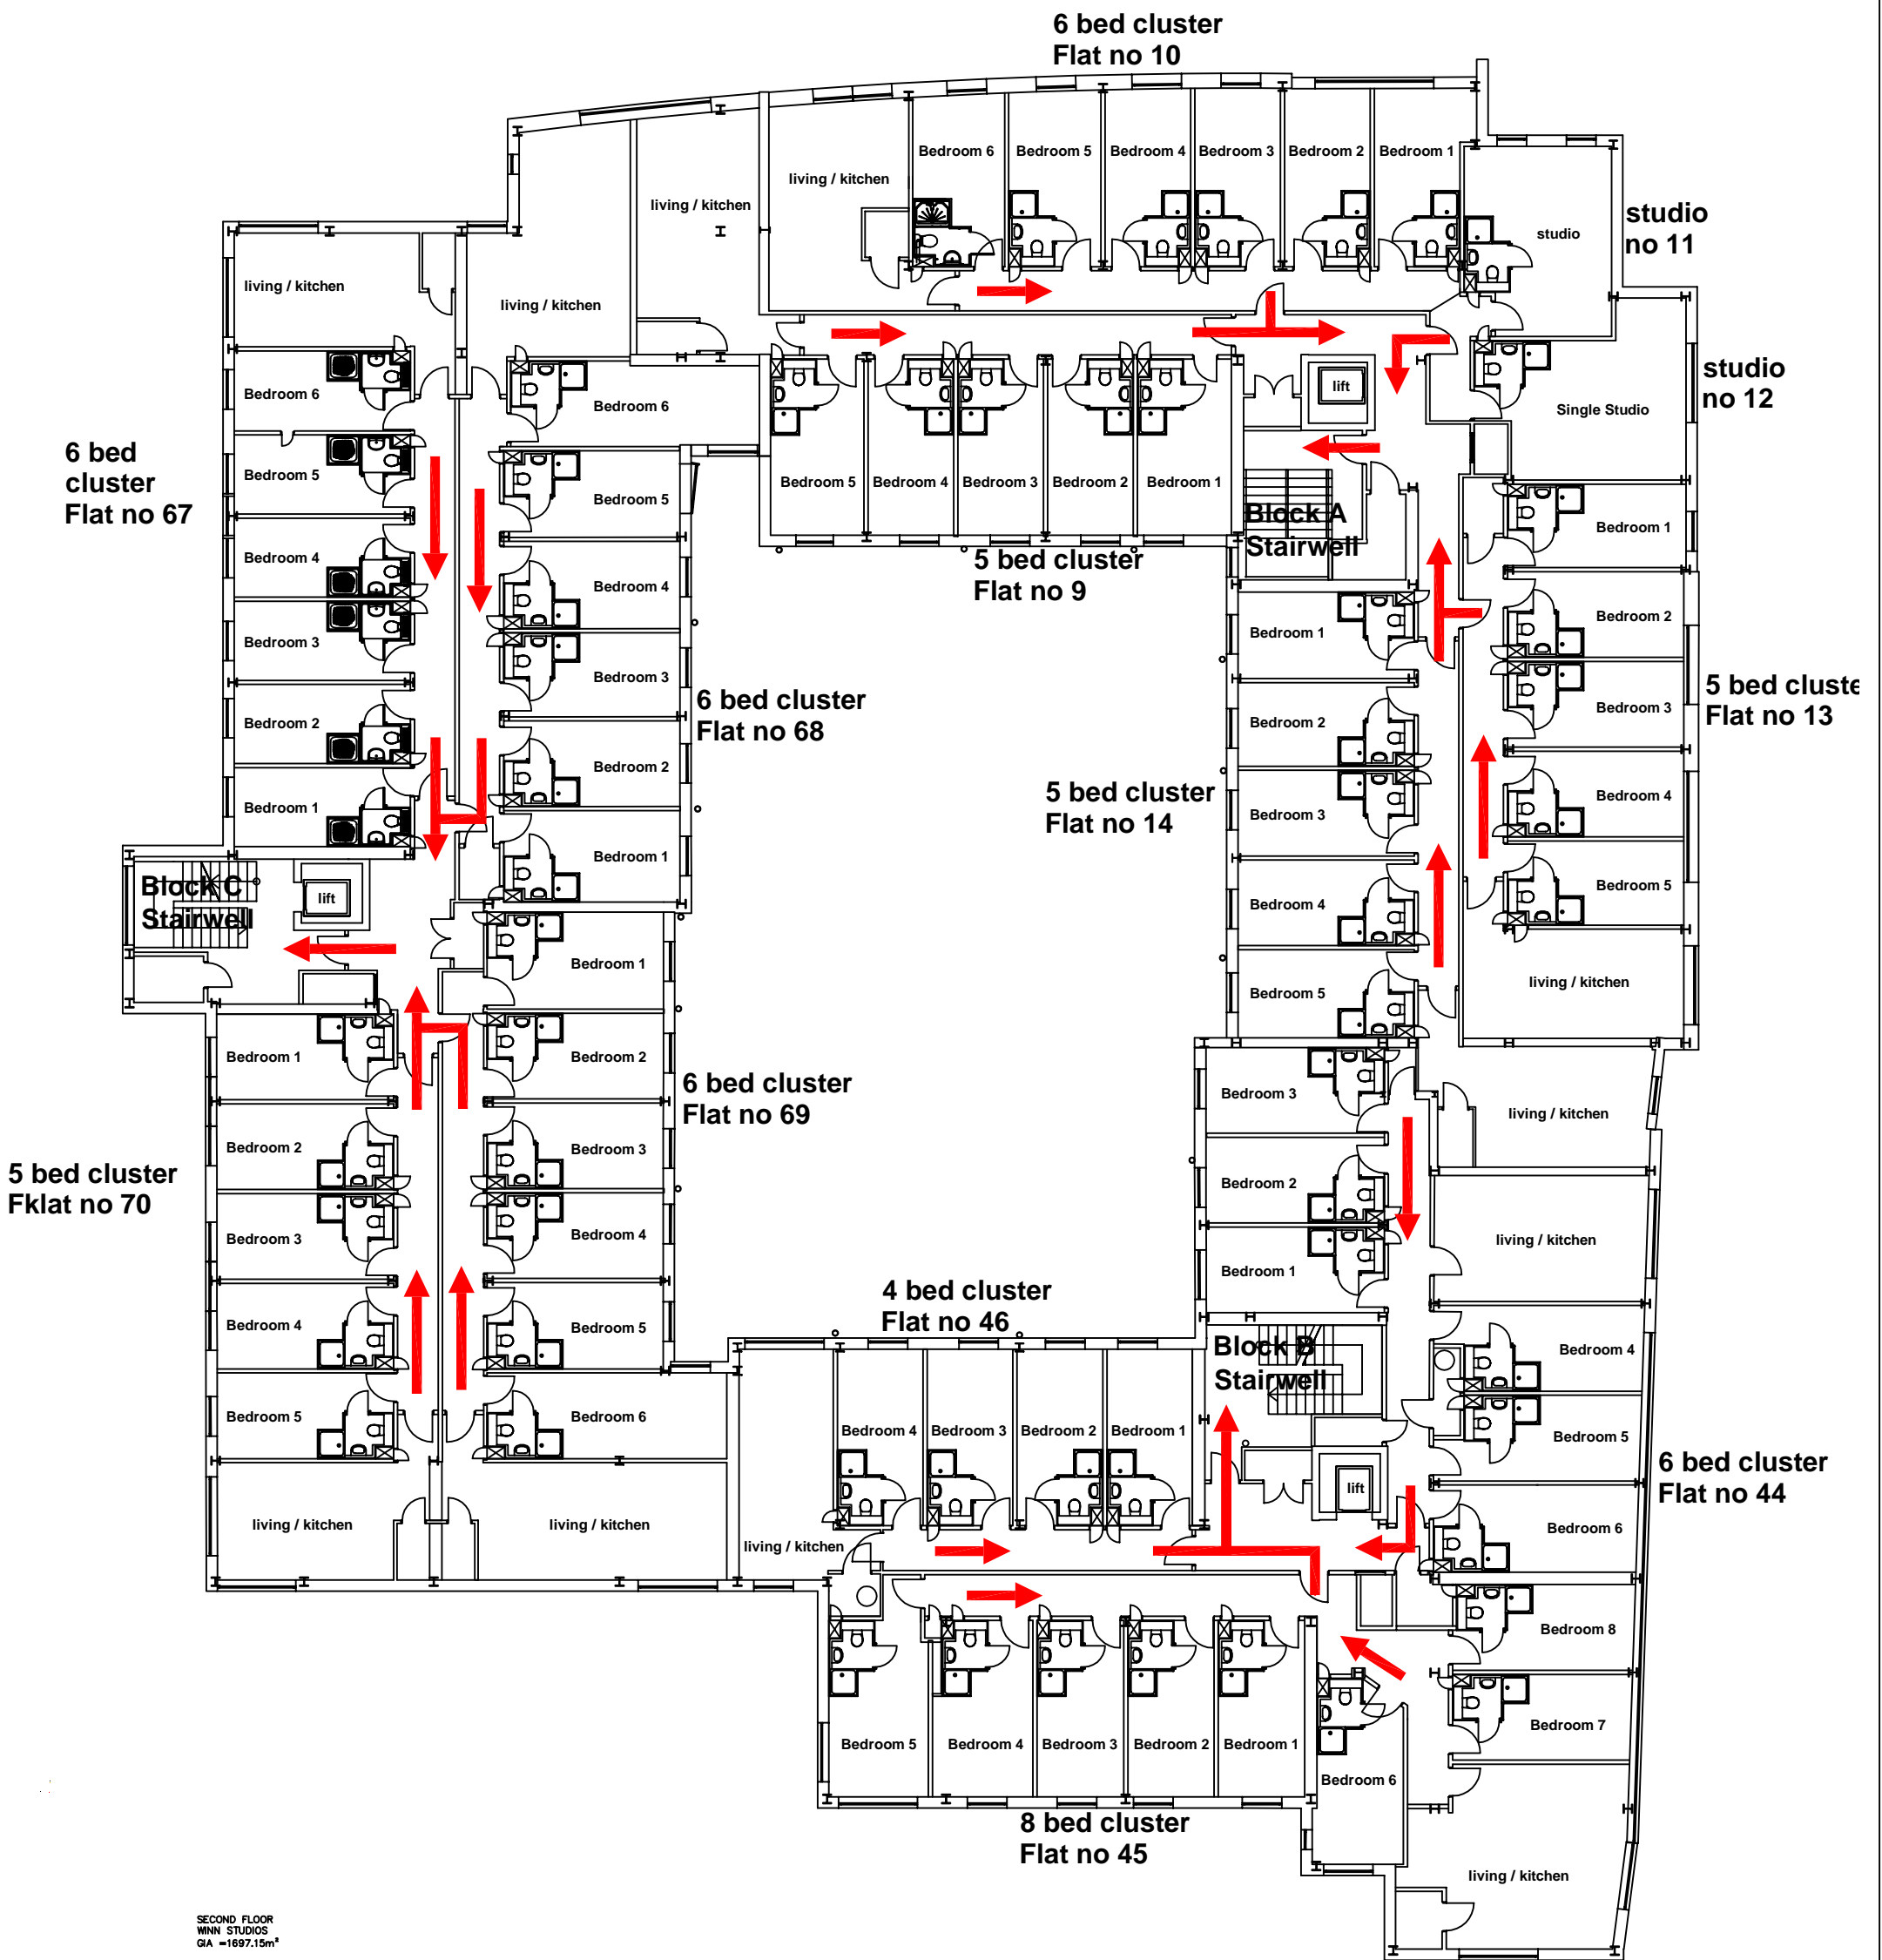


SECOND FLOOR  
WINN STUDIOS  
GA =1697.15m<sup>2</sup>



CAMPUS SERVICES  
4 North Street East  
Newcastle Upon Tyne  
NE1 8ST

Campus: SATELLITE SITE  
Building: WINN STUDIOS  
Project: SECOND FLOOR  
AS EXISTING

Scale:	Date: MAY 2014
NTS	Drawn:
	Issued:
Job Reference No:	
Drawing No:	Revision

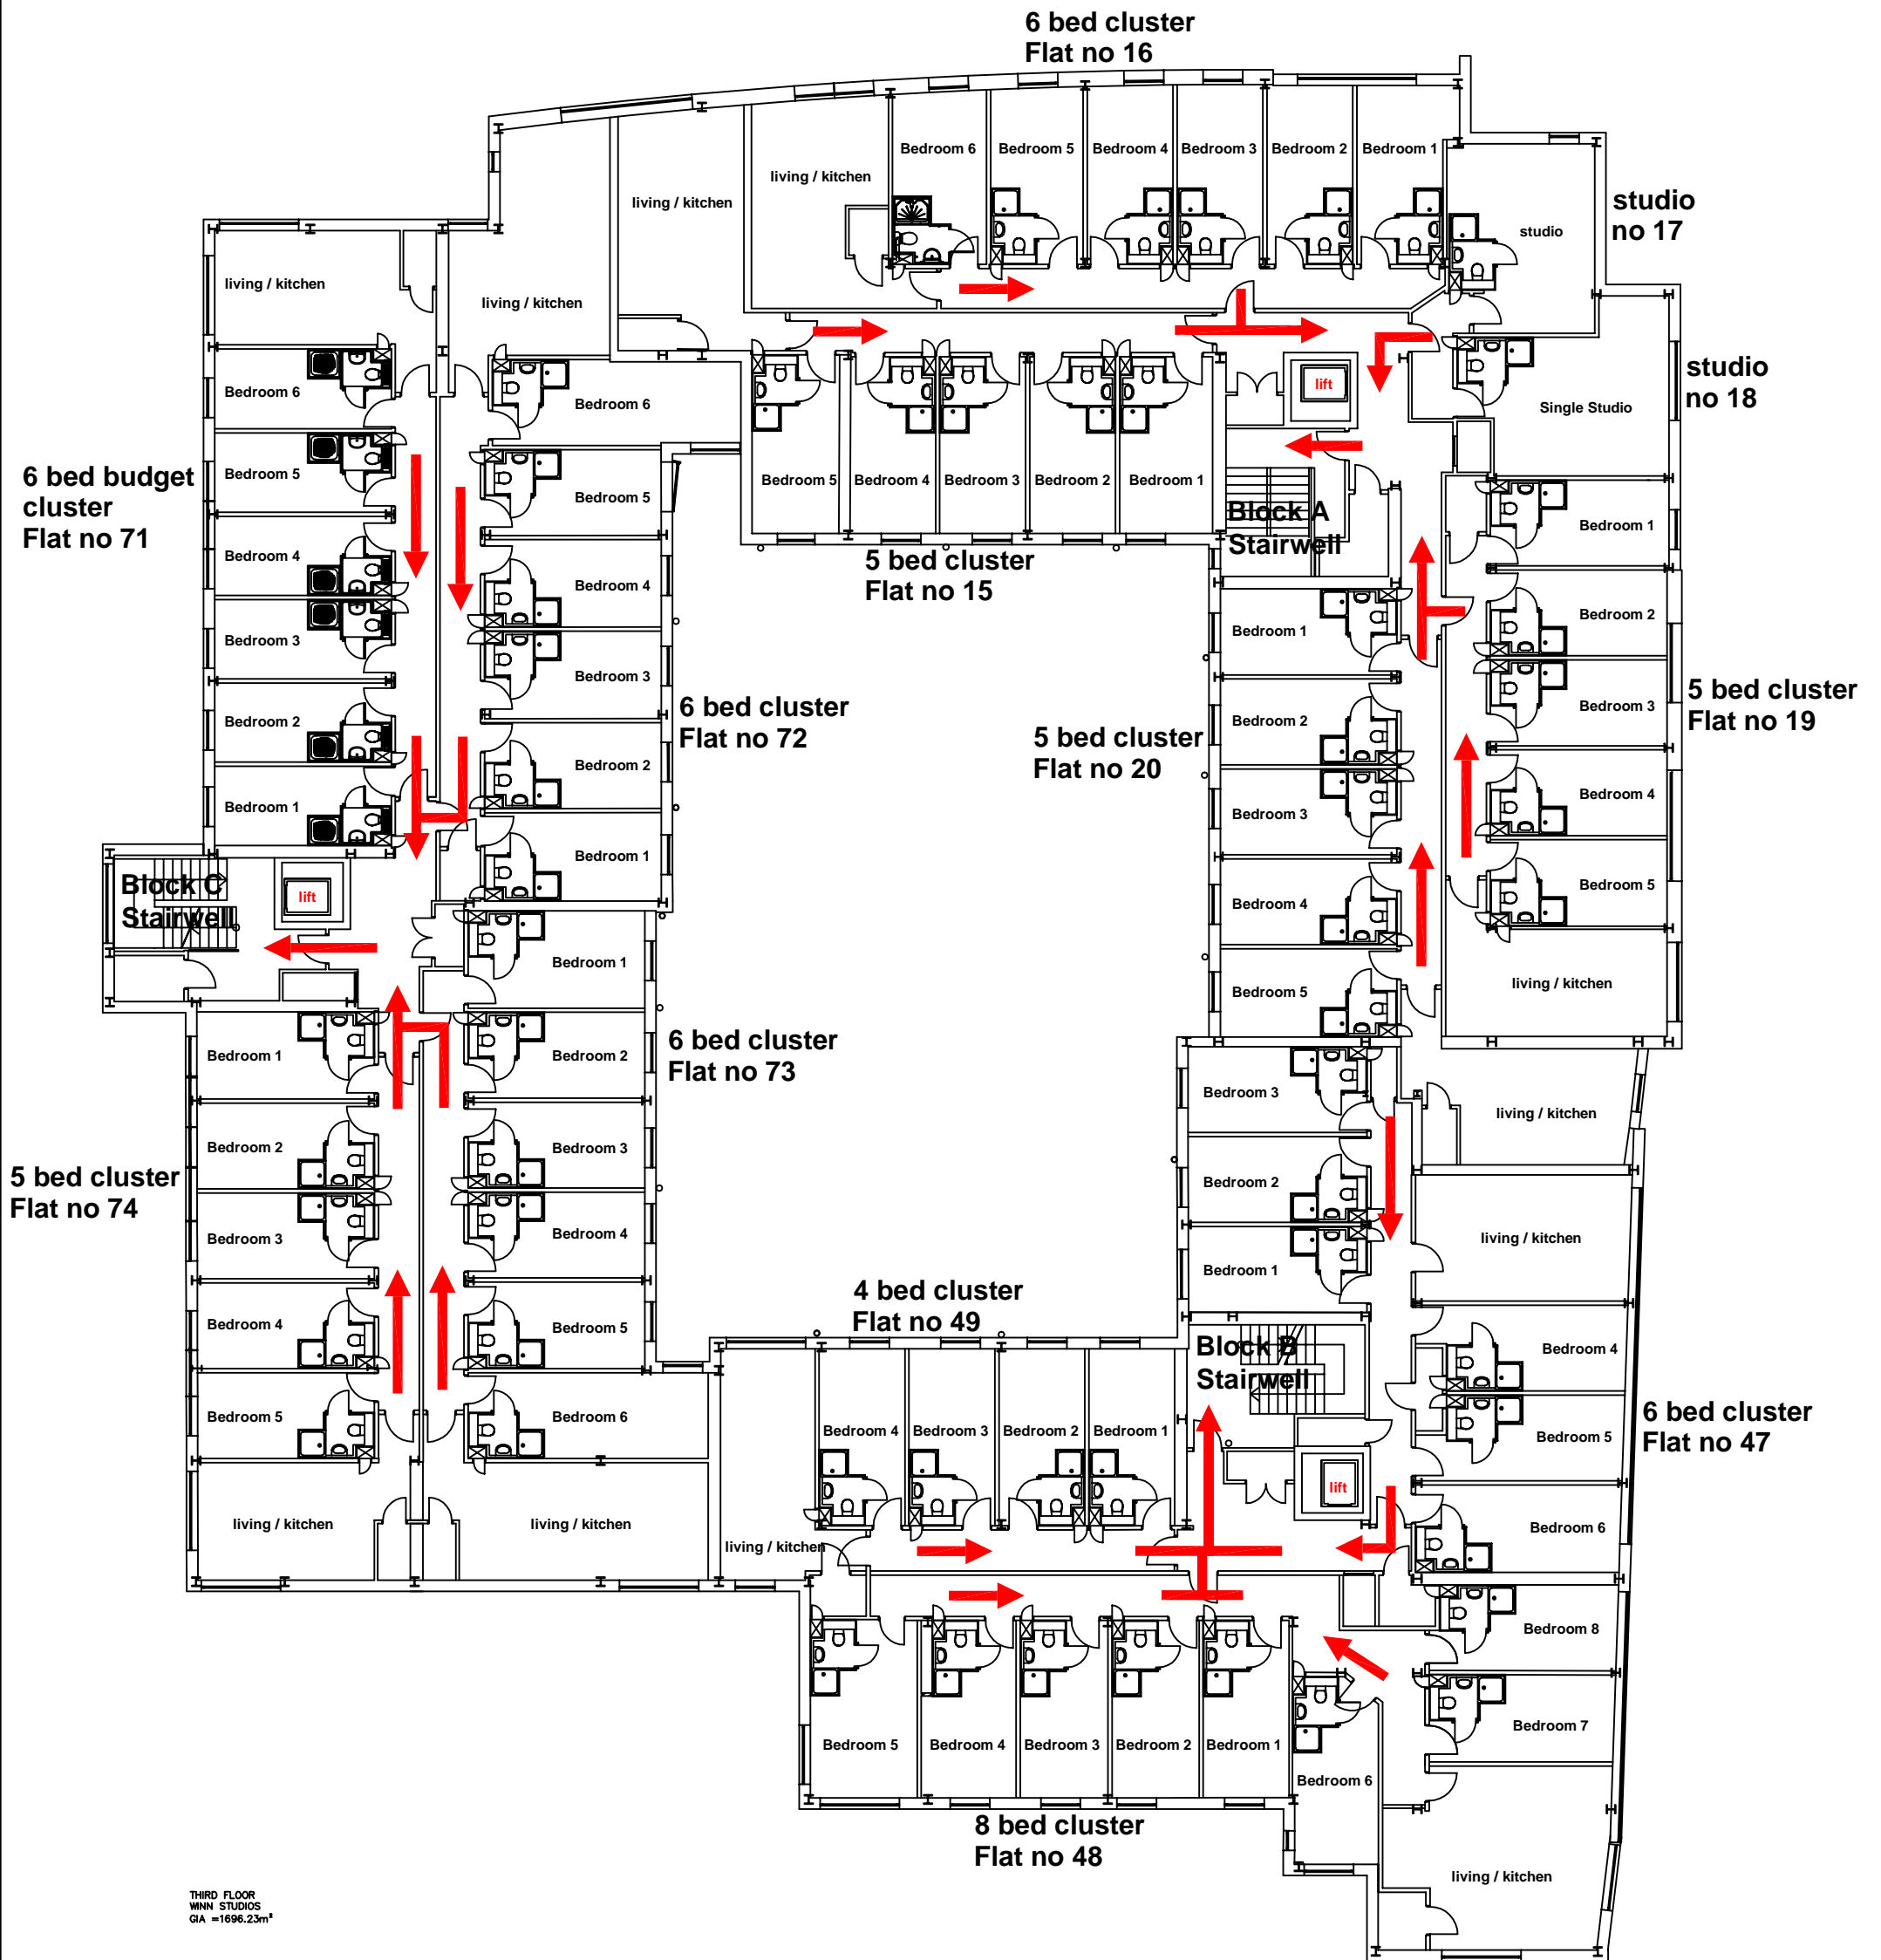


THIRD FLOOR  
WNN STUDIOS  
GIA = 1696.23m<sup>2</sup>



CAMPUS SERVICES  
4 North Street East  
Newcastle Upon Tyne  
NE1 8ST

Campus: SATELLITE SITE  
Building: WNN STUDIOS  
Project: THIRD FLOOR  
AS EXISTING

Scale:	Date: MAY 2014
NTS	Drawn:
	Issued:
Job Reference No:	
Drawing No:	Revision

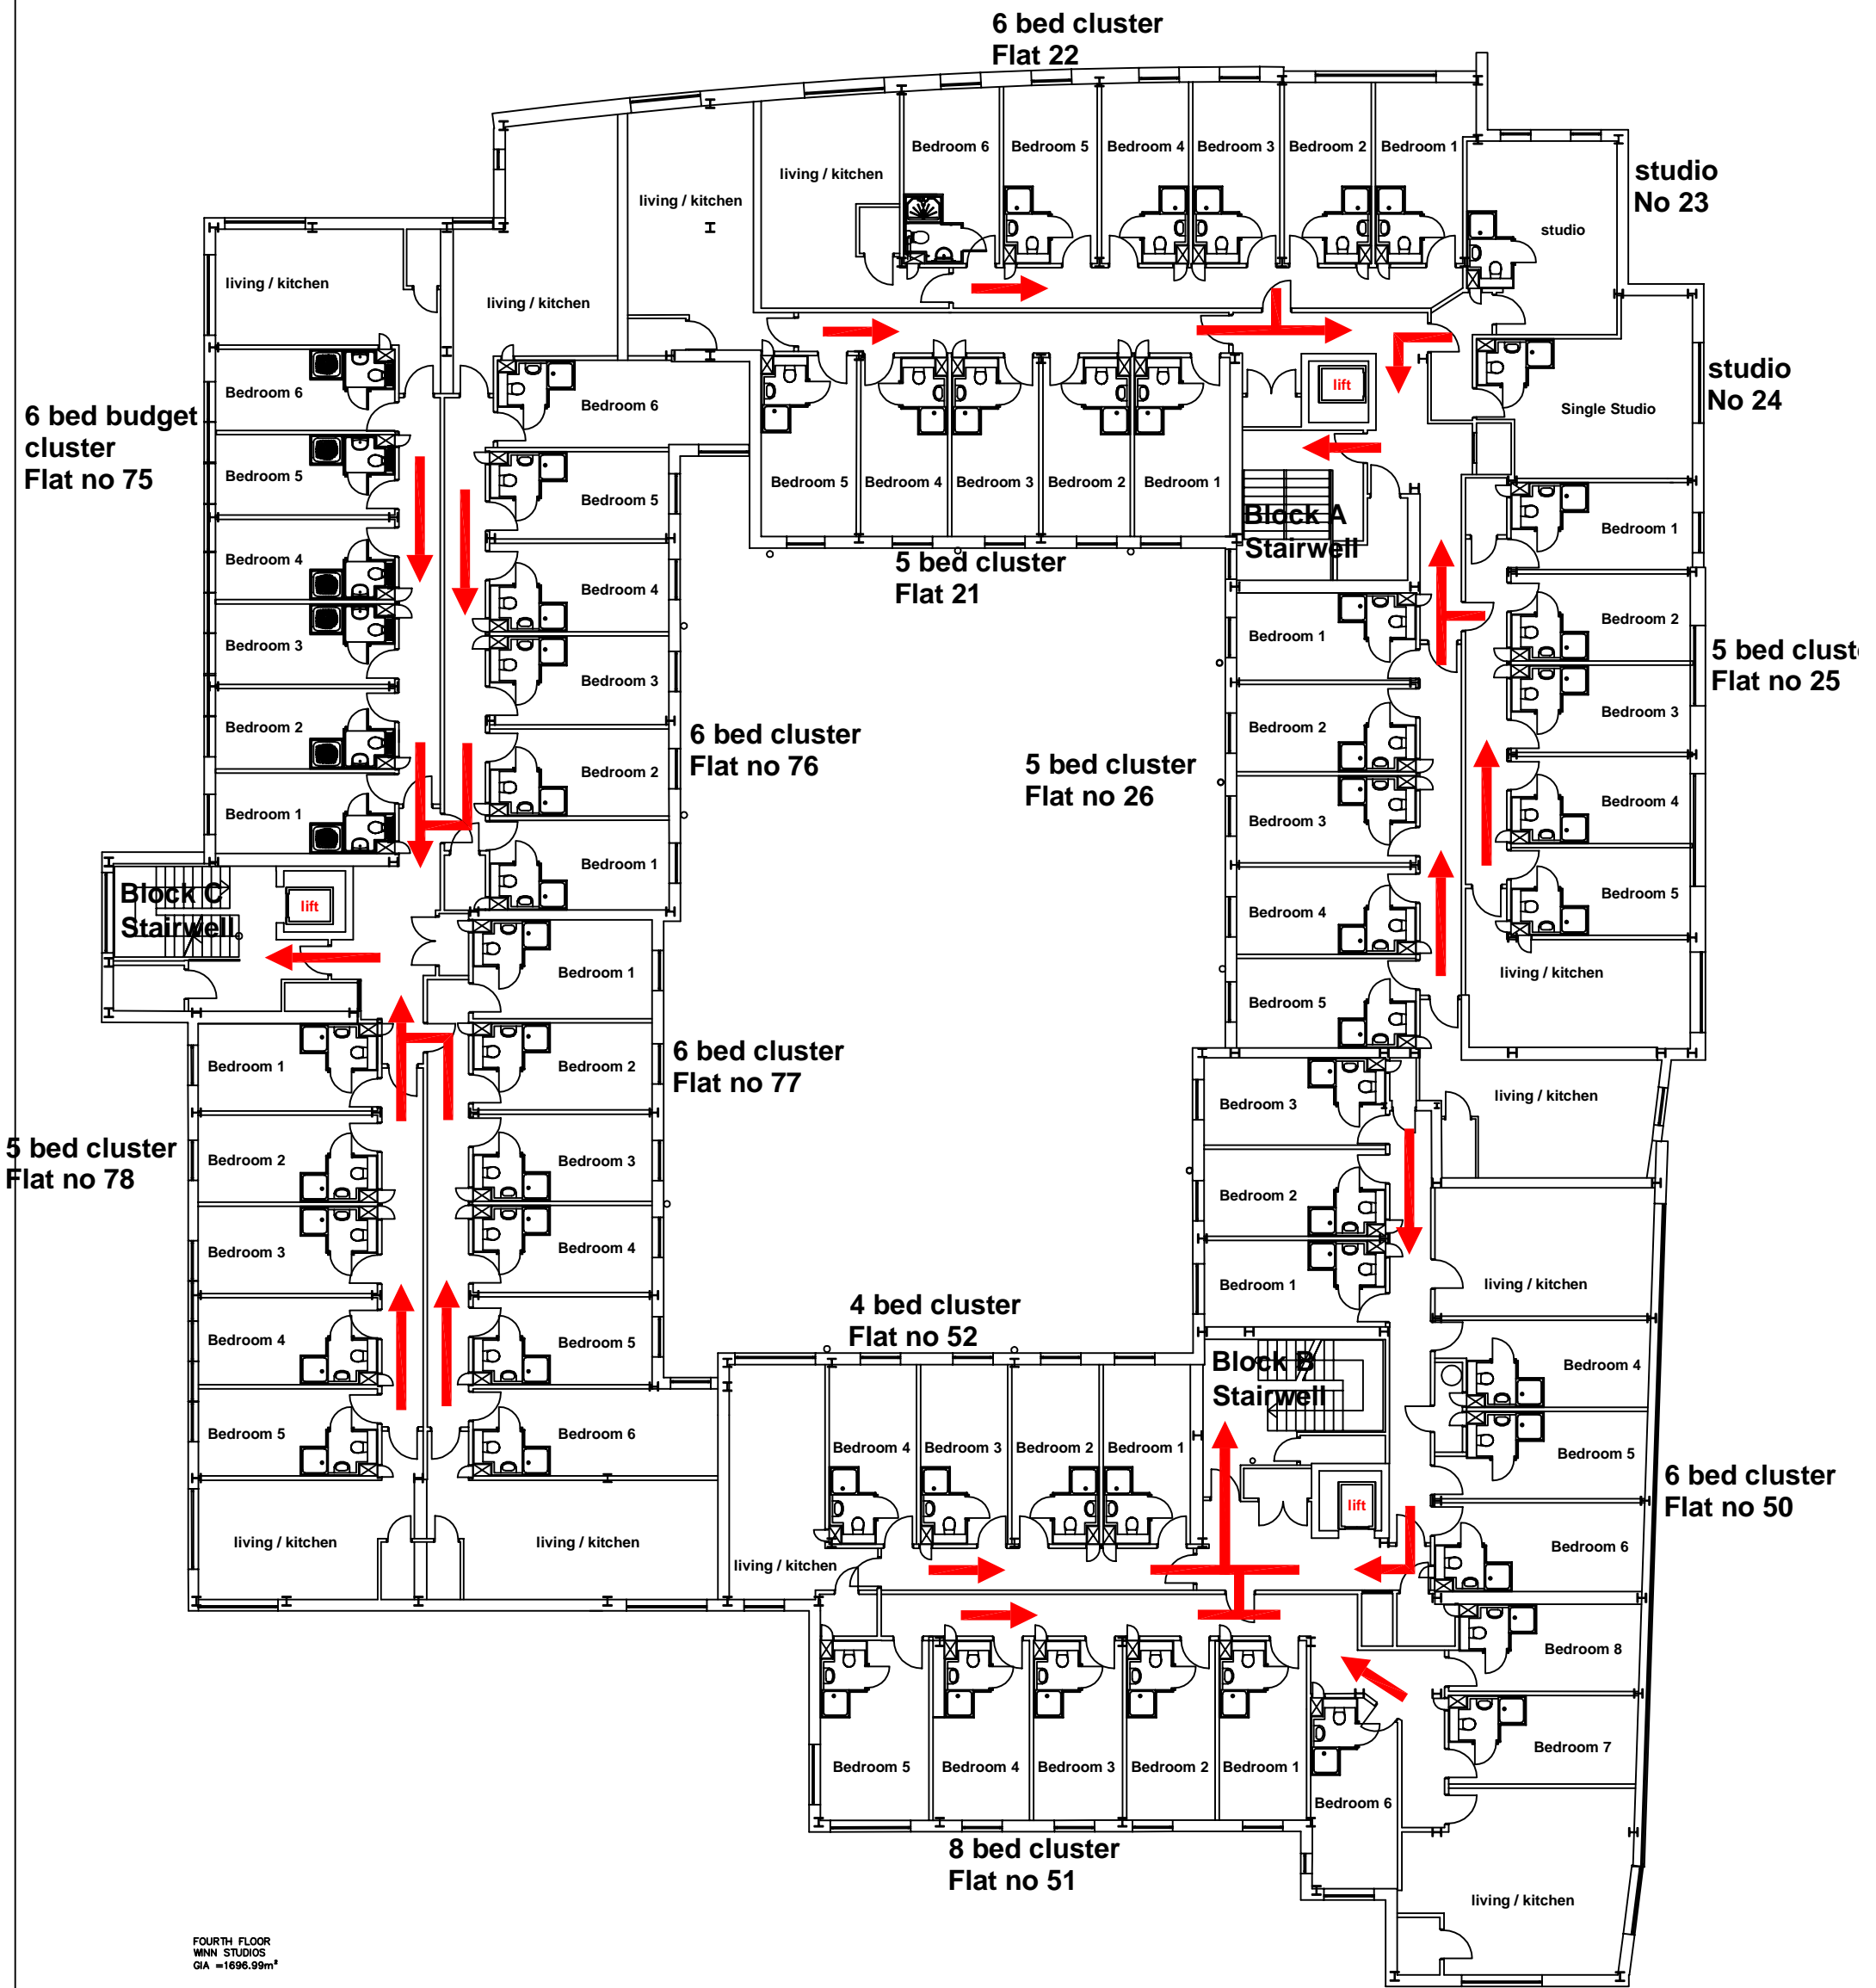


FOURTH FLOOR  
WINN STUDIOS  
GIA =1696.99m<sup>2</sup>



CAMPUS SERVICES  
4 North Street East  
Newcastle Upon Tyne  
NE1 8ST

Campus: SATELLITE SITE  
Building: WINN STUDIOS  
Project: FOURTH FLOOR  
AS EXISTING

Scale:	Date: MAY 2014
NTS	Drawn:
	Issued:
Job Reference No:	
Drawing No:	Revision

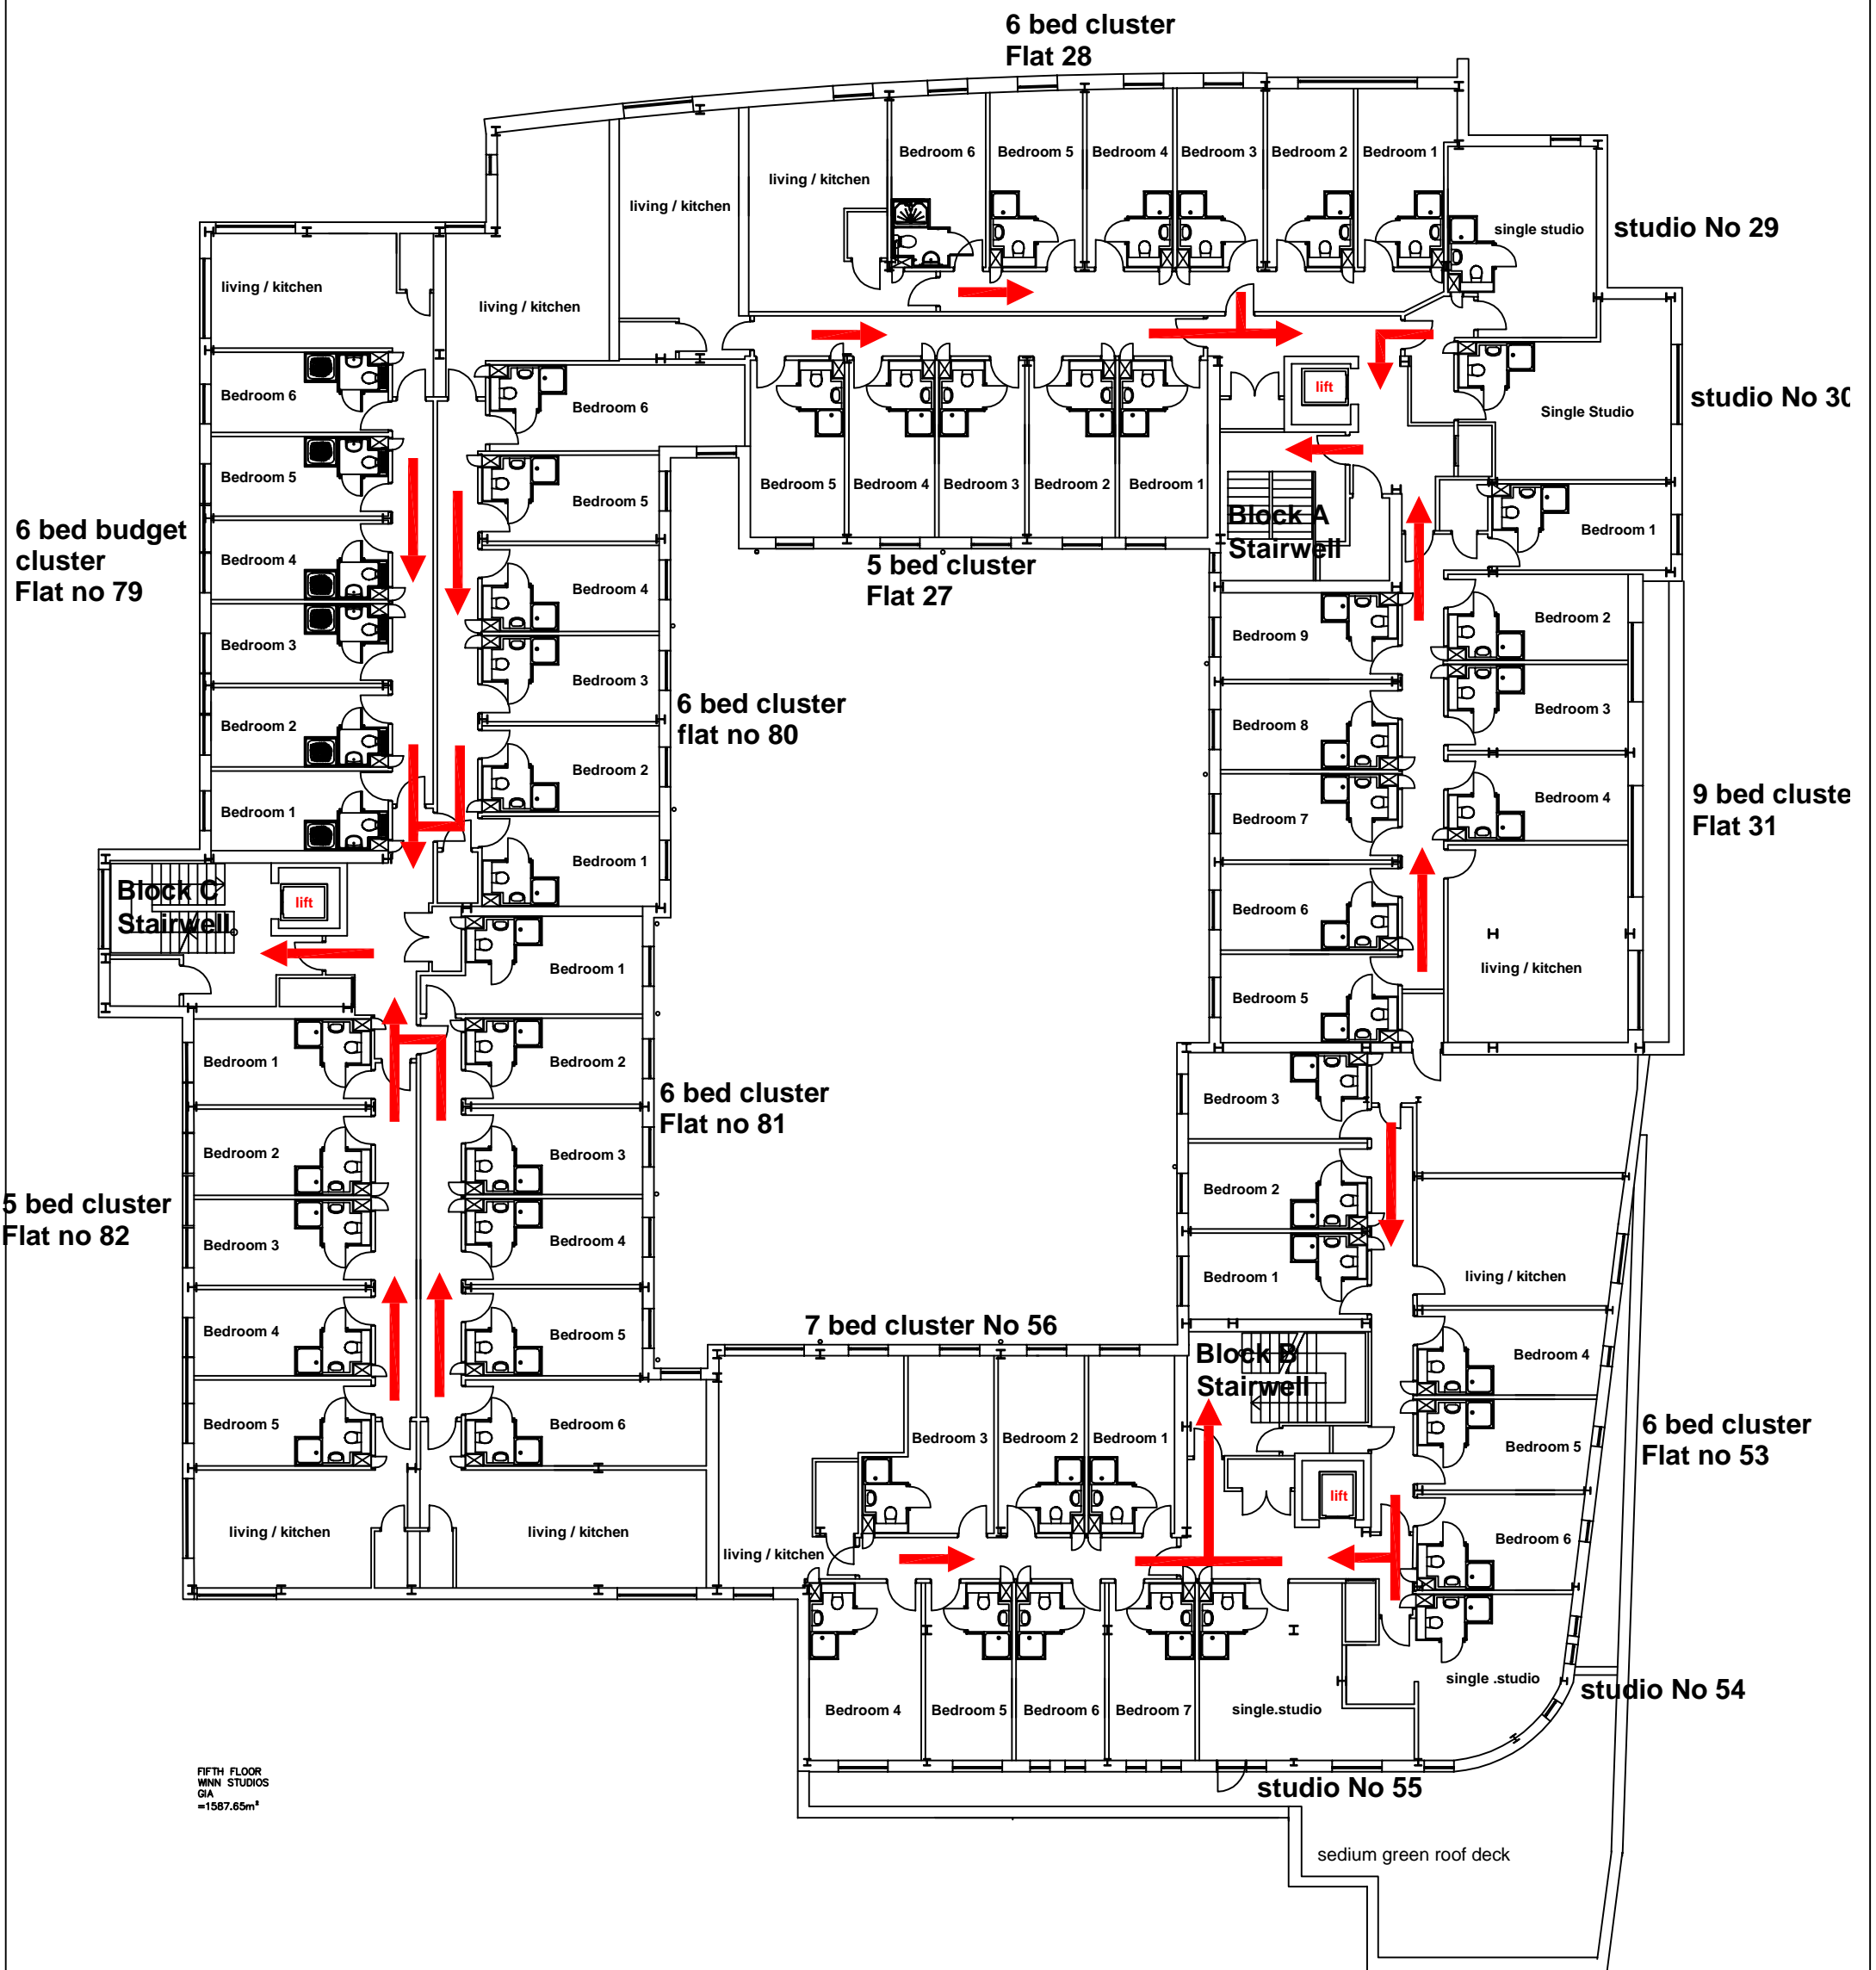


FIFTH FLOOR  
WINN STUDIOS  
GIA =1587.65m<sup>2</sup>



CAMPUS SERVICES  
4 North Street East  
Newcastle Upon Tyne  
NE1 8ST

Campus: SATELLITE SITE  
Building: WINN STUDIOS  
Project: FIFTH FLOOR  
AS EXISTING

Scale:	Date: MAY 2014
NTS	Drawn:
	Issued:
Job Reference No:	
Drawing No:	Revision

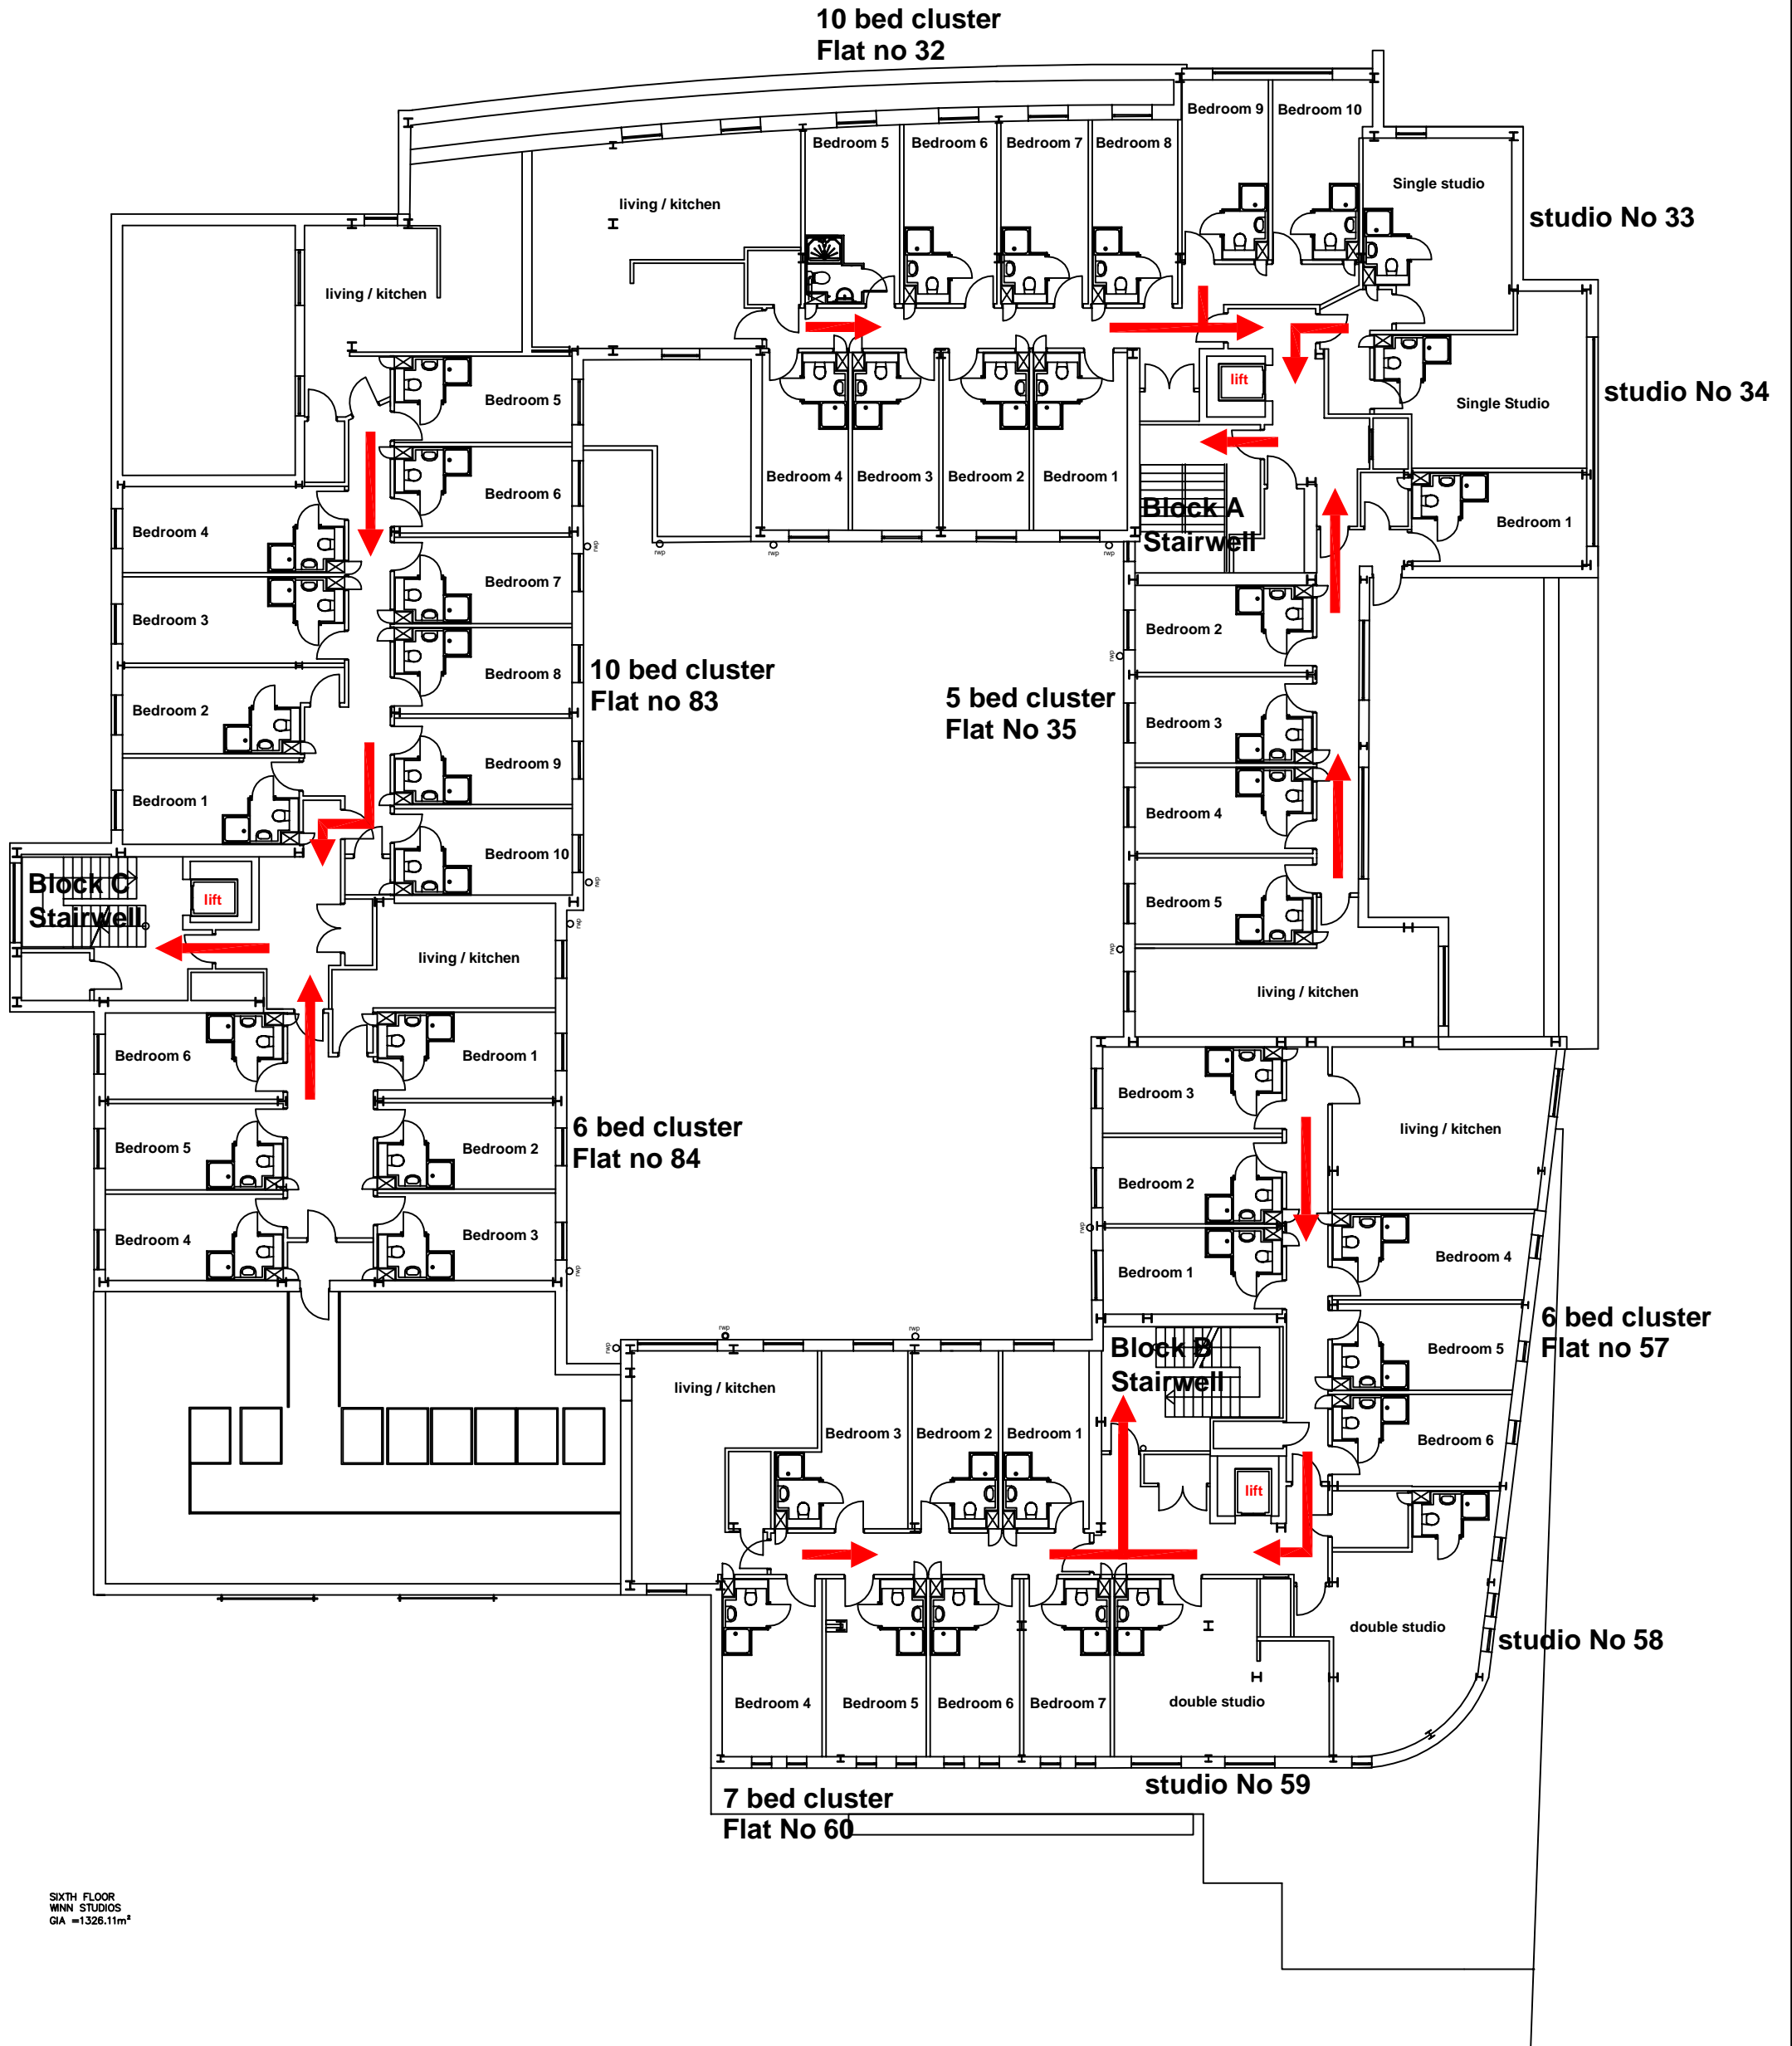

SIXTH FLOOR  
WNN STUDIOS  
GIA = 1326.11m<sup>2</sup>



CAMPUS SERVICES  
4 North Street East  
Newcastle Upon Tyne  
NE1 8ST


Campus: SATELLITE SITE  
Building: WNN STUDIOS  
Project: SIXTH FLOOR  
AS EXISTING

Scale: NTS  
Date: MAY 2014  
Drawn:  
Issued:

Job Reference No:

Drawing No: Revision

**5 bed cluster  
Flat No 36**

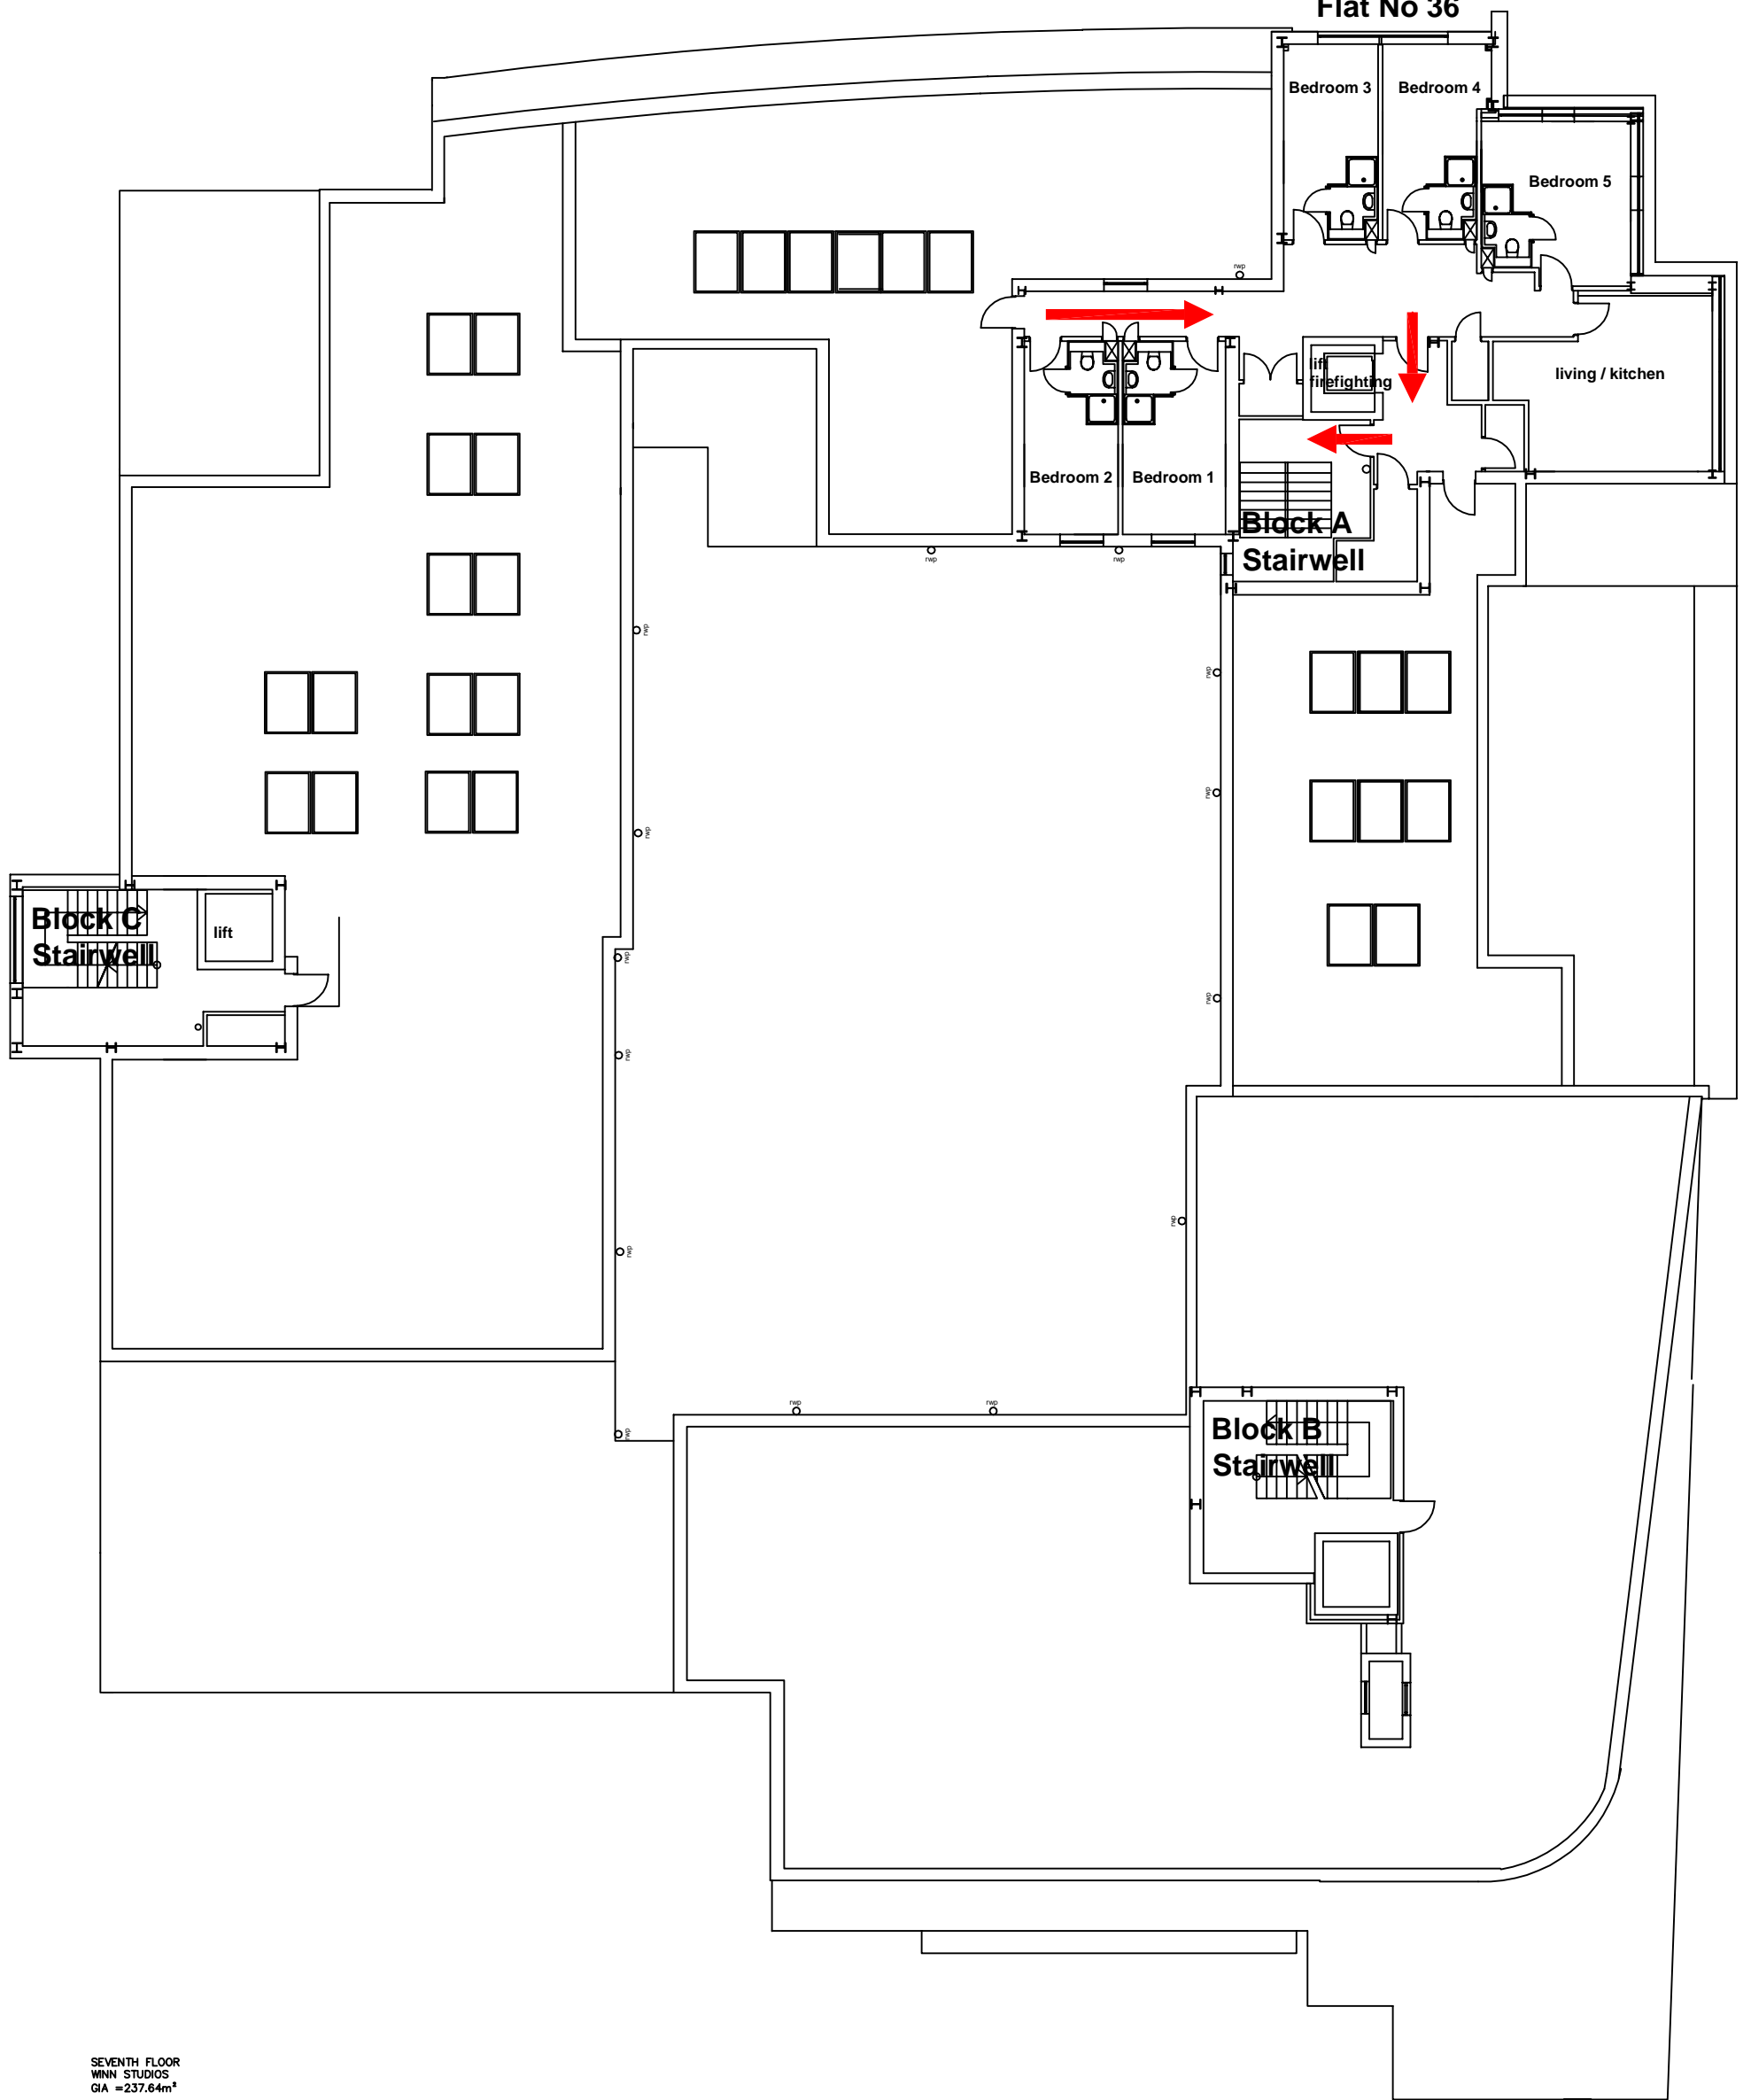

SEVENTH FLOOR  
WINN STUDIOS  
GIA = 237.64m<sup>2</sup>



CAMPUS SERVICES  
4 North Street East  
Newcastle Upon Tyne  
NE1 8ST

Campus: SATELLITE SITE  
Building: WINN STUDIOS  
Project: SEVENTH FLOOR  
AS EXISTING

Scale:	Date: MAY 2014
NTS	Drawn:
	Issued:

Job Reference No:

Drawing No:	Revision
-------------	----------