

- FIRE REFUGE**
- REFUGE AREA
  - REFUGE AREA WITH EVACUATION CHAIR
  - EVACUATION CHAIR
  - CALL ASSISTANCE POINT





4 North Street East  
Newcastle Upon Tyne  
NE1 8ST





Campus: SATELLITE  
Building: TRINITY SQUARE  
Project: BLOCK D & E  
LEVEL 5

Scale:	Date: AUG 2015
NTS	Drawn:
	Issued:

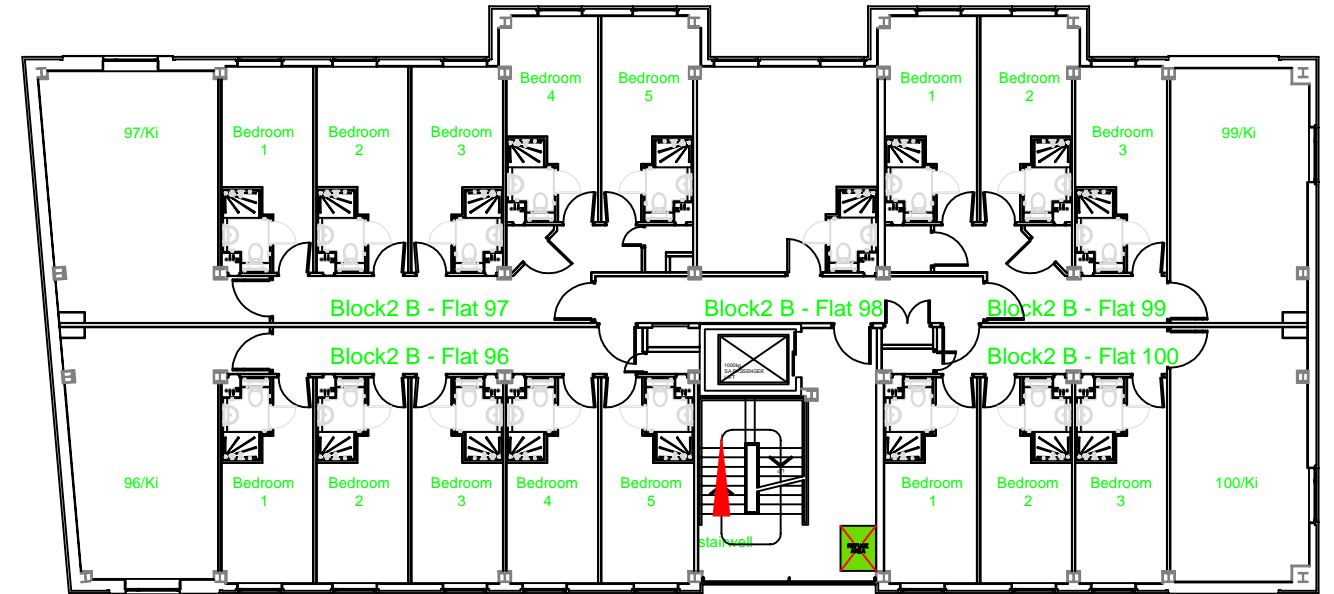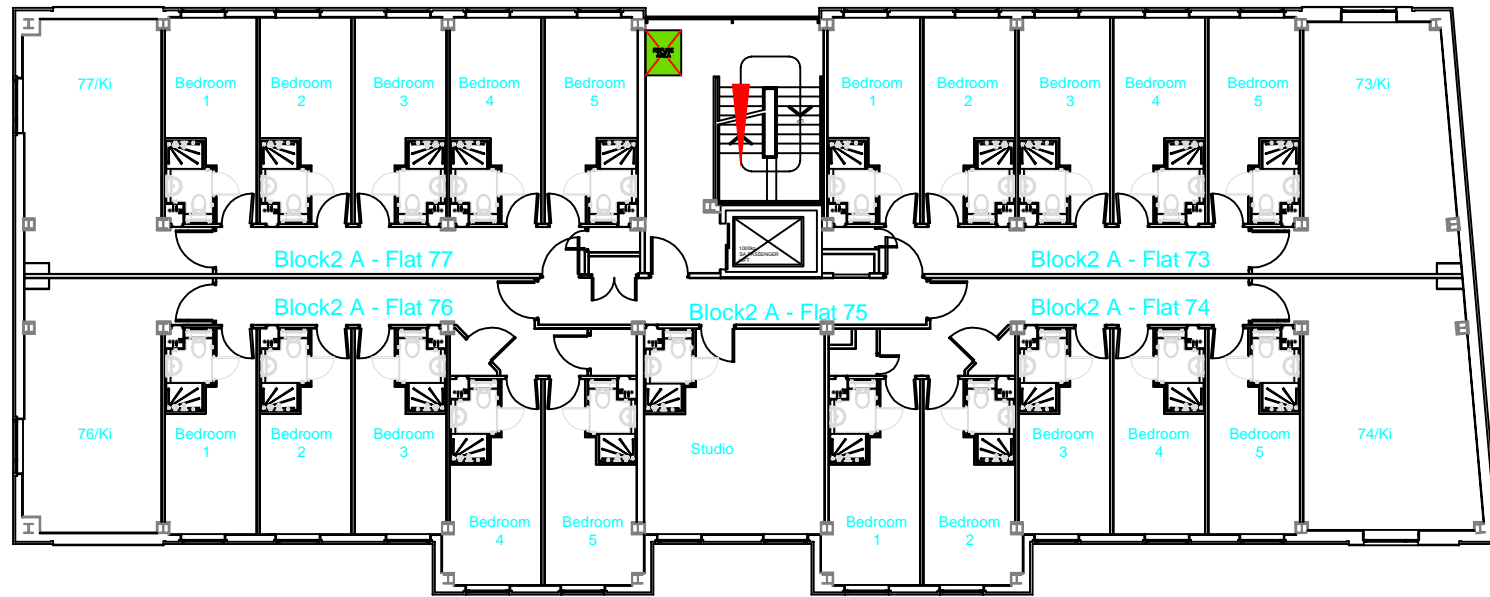Job Reference No:

Drawing No:	Revision
-------------	----------



- FIRE REFUGE**
-  REFUGE AREA
  -  REFUGE AREA WITH EVACUATION CHAIR
  -  EVACUATION CHAIR
  -  CALL ASSISTANCE POINT



4 North Street East  
Newcastle Upon Tyne  
NE1 8ST

Campus: SATELLITE  
Building: TRINITY SQUARE

Project: BLOCKS D & E  
LEVEL 6

Scale: NTS Date: AUG 2015





Drawn:


Issued:

Job Reference No:

Drawing No:

Revision

- FIRE REFUGE**
-  REFUGE AREA
  -  REFUGE AREA WITH EVACUATION CHAIR
  -  EVACUATION CHAIR
  -  CALL ASSISTANCE POINT

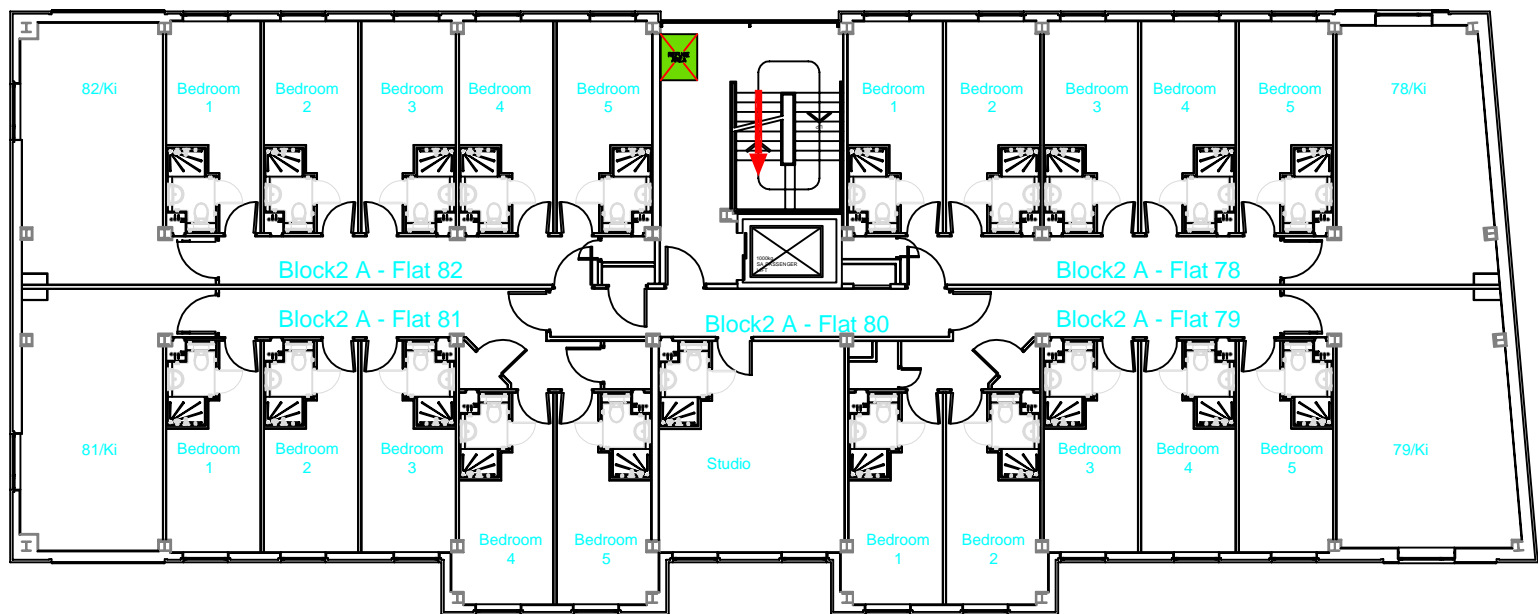





4 North Street East  
Newcastle Upon Tyne  
NE1 8ST



Campus: SATELLITE  
Building: TRINITY SQUARE  
Project: BLOCKS D & E  
LEVEL 7

Scale:	Date: JULY 2015
NTS	Drawn:
	Issued:

Job Reference No:

Drawing No:	Revision
-------------	----------

- FIRE REFUGE**
-  REFUGE AREA
  -  REFUGE AREA WITH EVACUATION CHAIR
  -  EVACUATION CHAIR
  -  CALL ASSISTANCE POINT

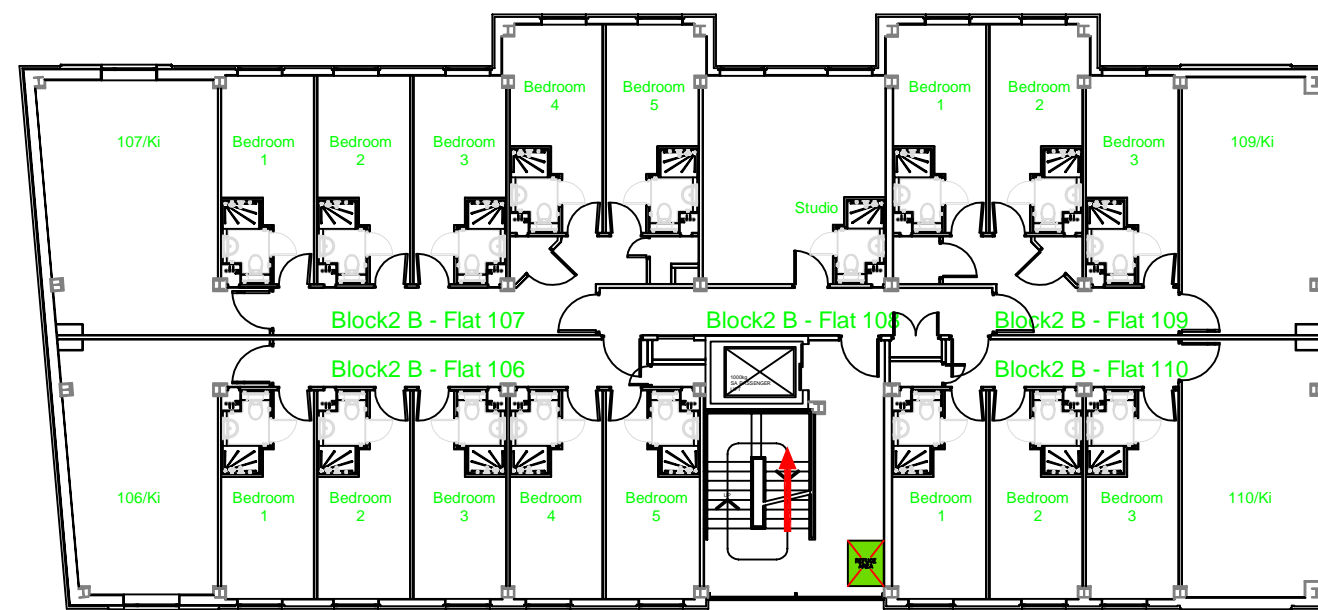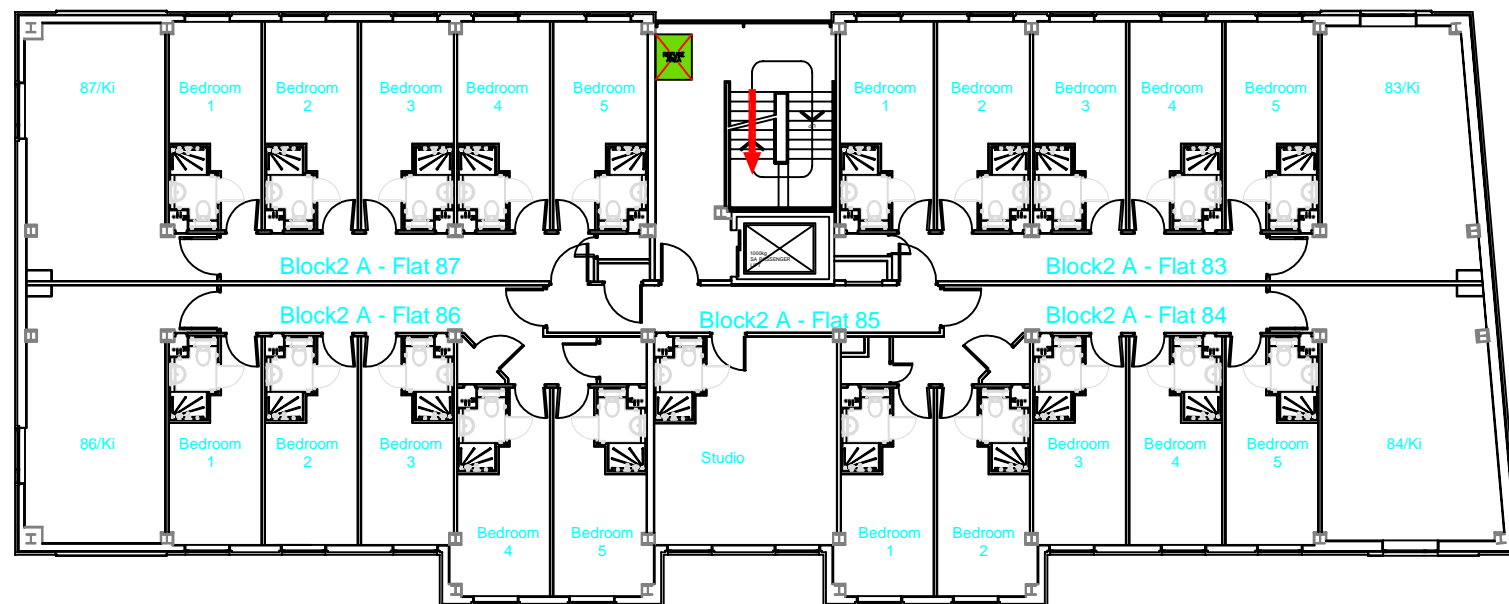

4 North Street East  
Newcastle Upon Tyne  
NE1 8ST

Campus: SATELLITE  
Building: TRINITY SQUARE  
Project: BLOCKS D & E  
LEVEL 8

Scale: Date: JULY 2015





NTS Drawn:



Issued:

Job Reference No:

Drawing No:

Revision

- FIRE REFUGE**
-  REFUGE AREA
-  REFUGE AREA WITH EVACUATION CHAIR
-  EVACUATION CHAIR
-  CALL ASSISTANCE POINT

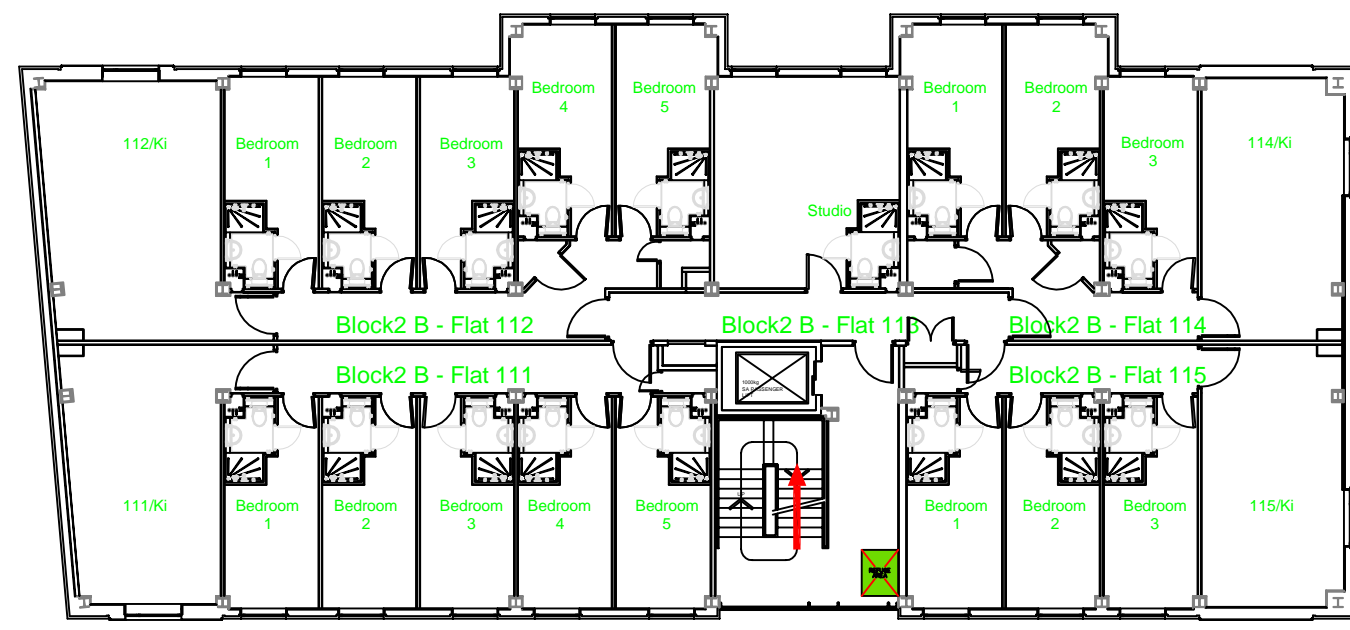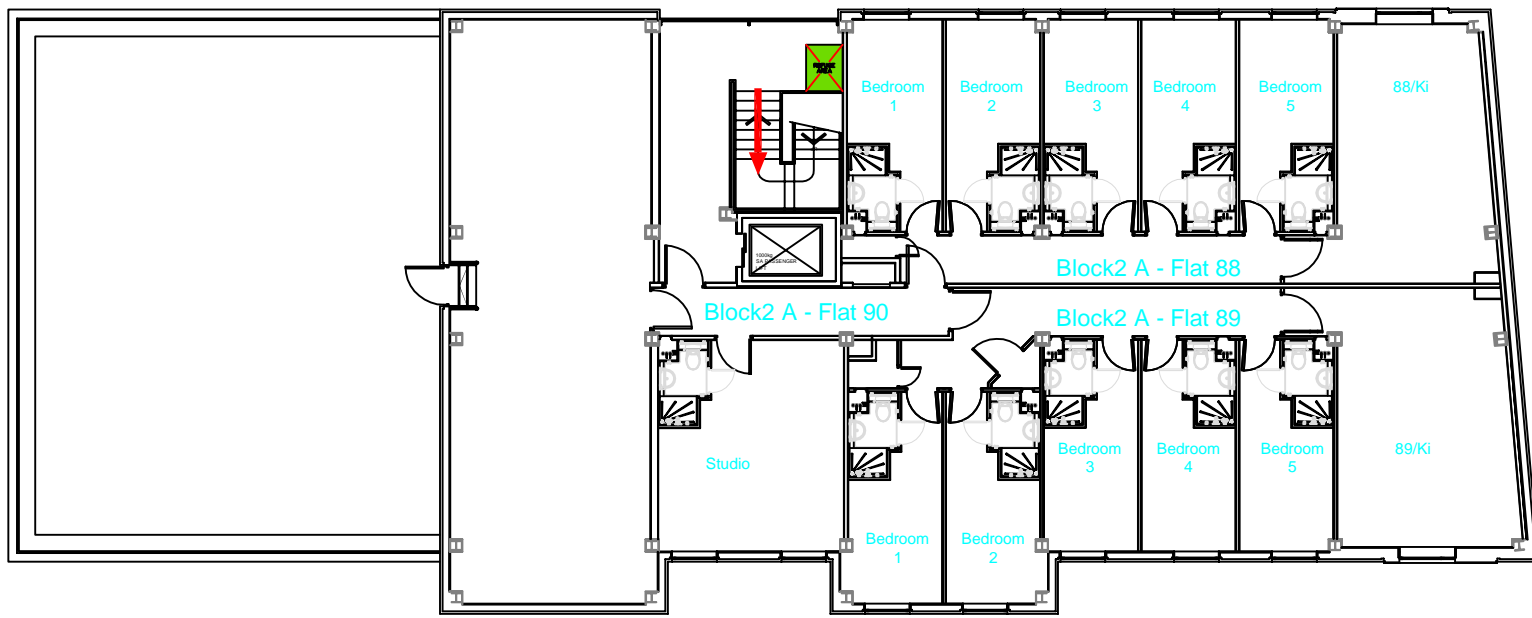

4 North Street East  
 Newcastle Upon Tyne  
 NE1 8ST

Campus: SATELLITE  
 Building: TRINITY SQUARE  
 Project: BLOCKS D & E  
 LEVEL 9

Scale:	Date: JULY 2015
NTS	Drawn:
	Issued:

Job Reference No:	
Drawing No:	Revision

FIRE REFUGE



REFUGE AREA




REFUGE AREA WITH EVACUATION CHAIR



EVACUATION CHAIR



CALL ASSISTANCE POINT

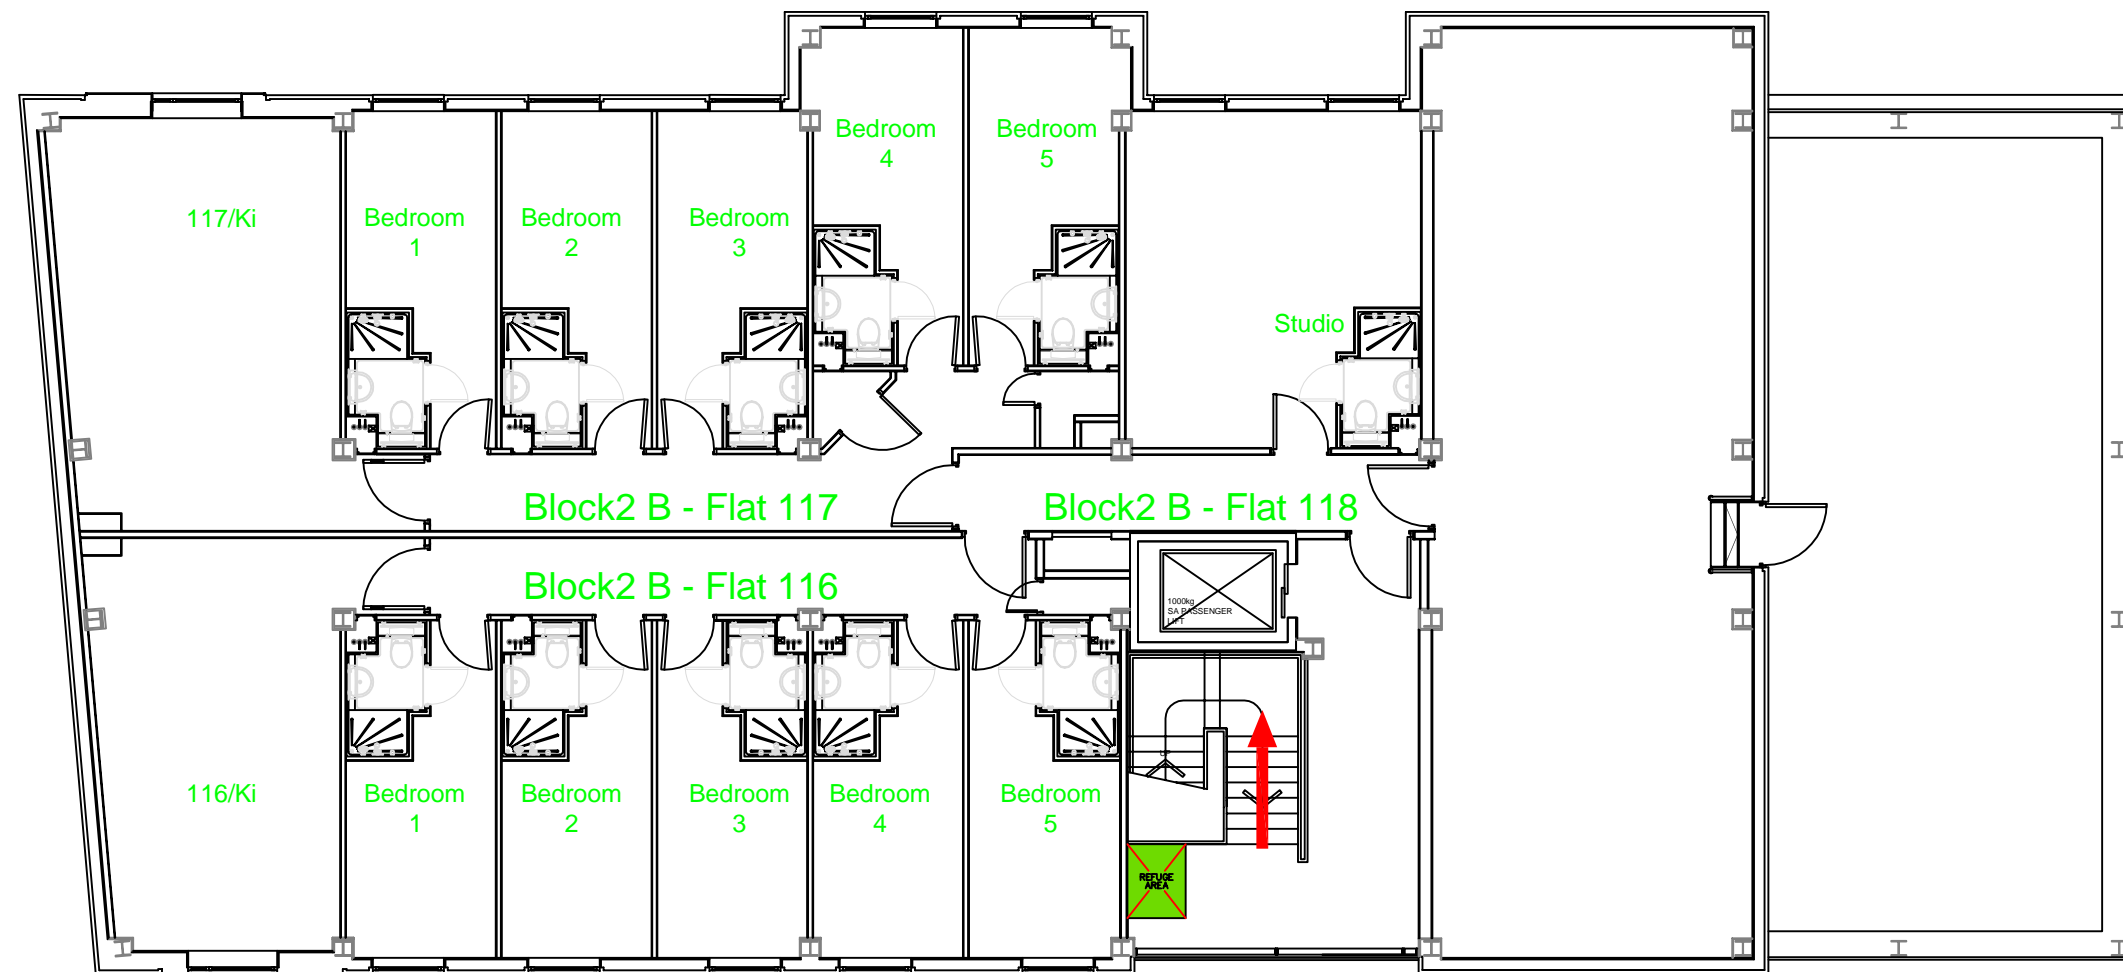

4 North Street East  
Newcastle Upon Tyne  
NE1 8ST

Campus: SATELLITE  
Building: TRINITY SQUARE

Project: BLOCKS D & E  
LEVEL 10

Scale: NTS Date: JULY 2015

Drawn:

Issued:

Job Reference No:

Drawing No:

Revision